


SEZIONE 14

A

B

C

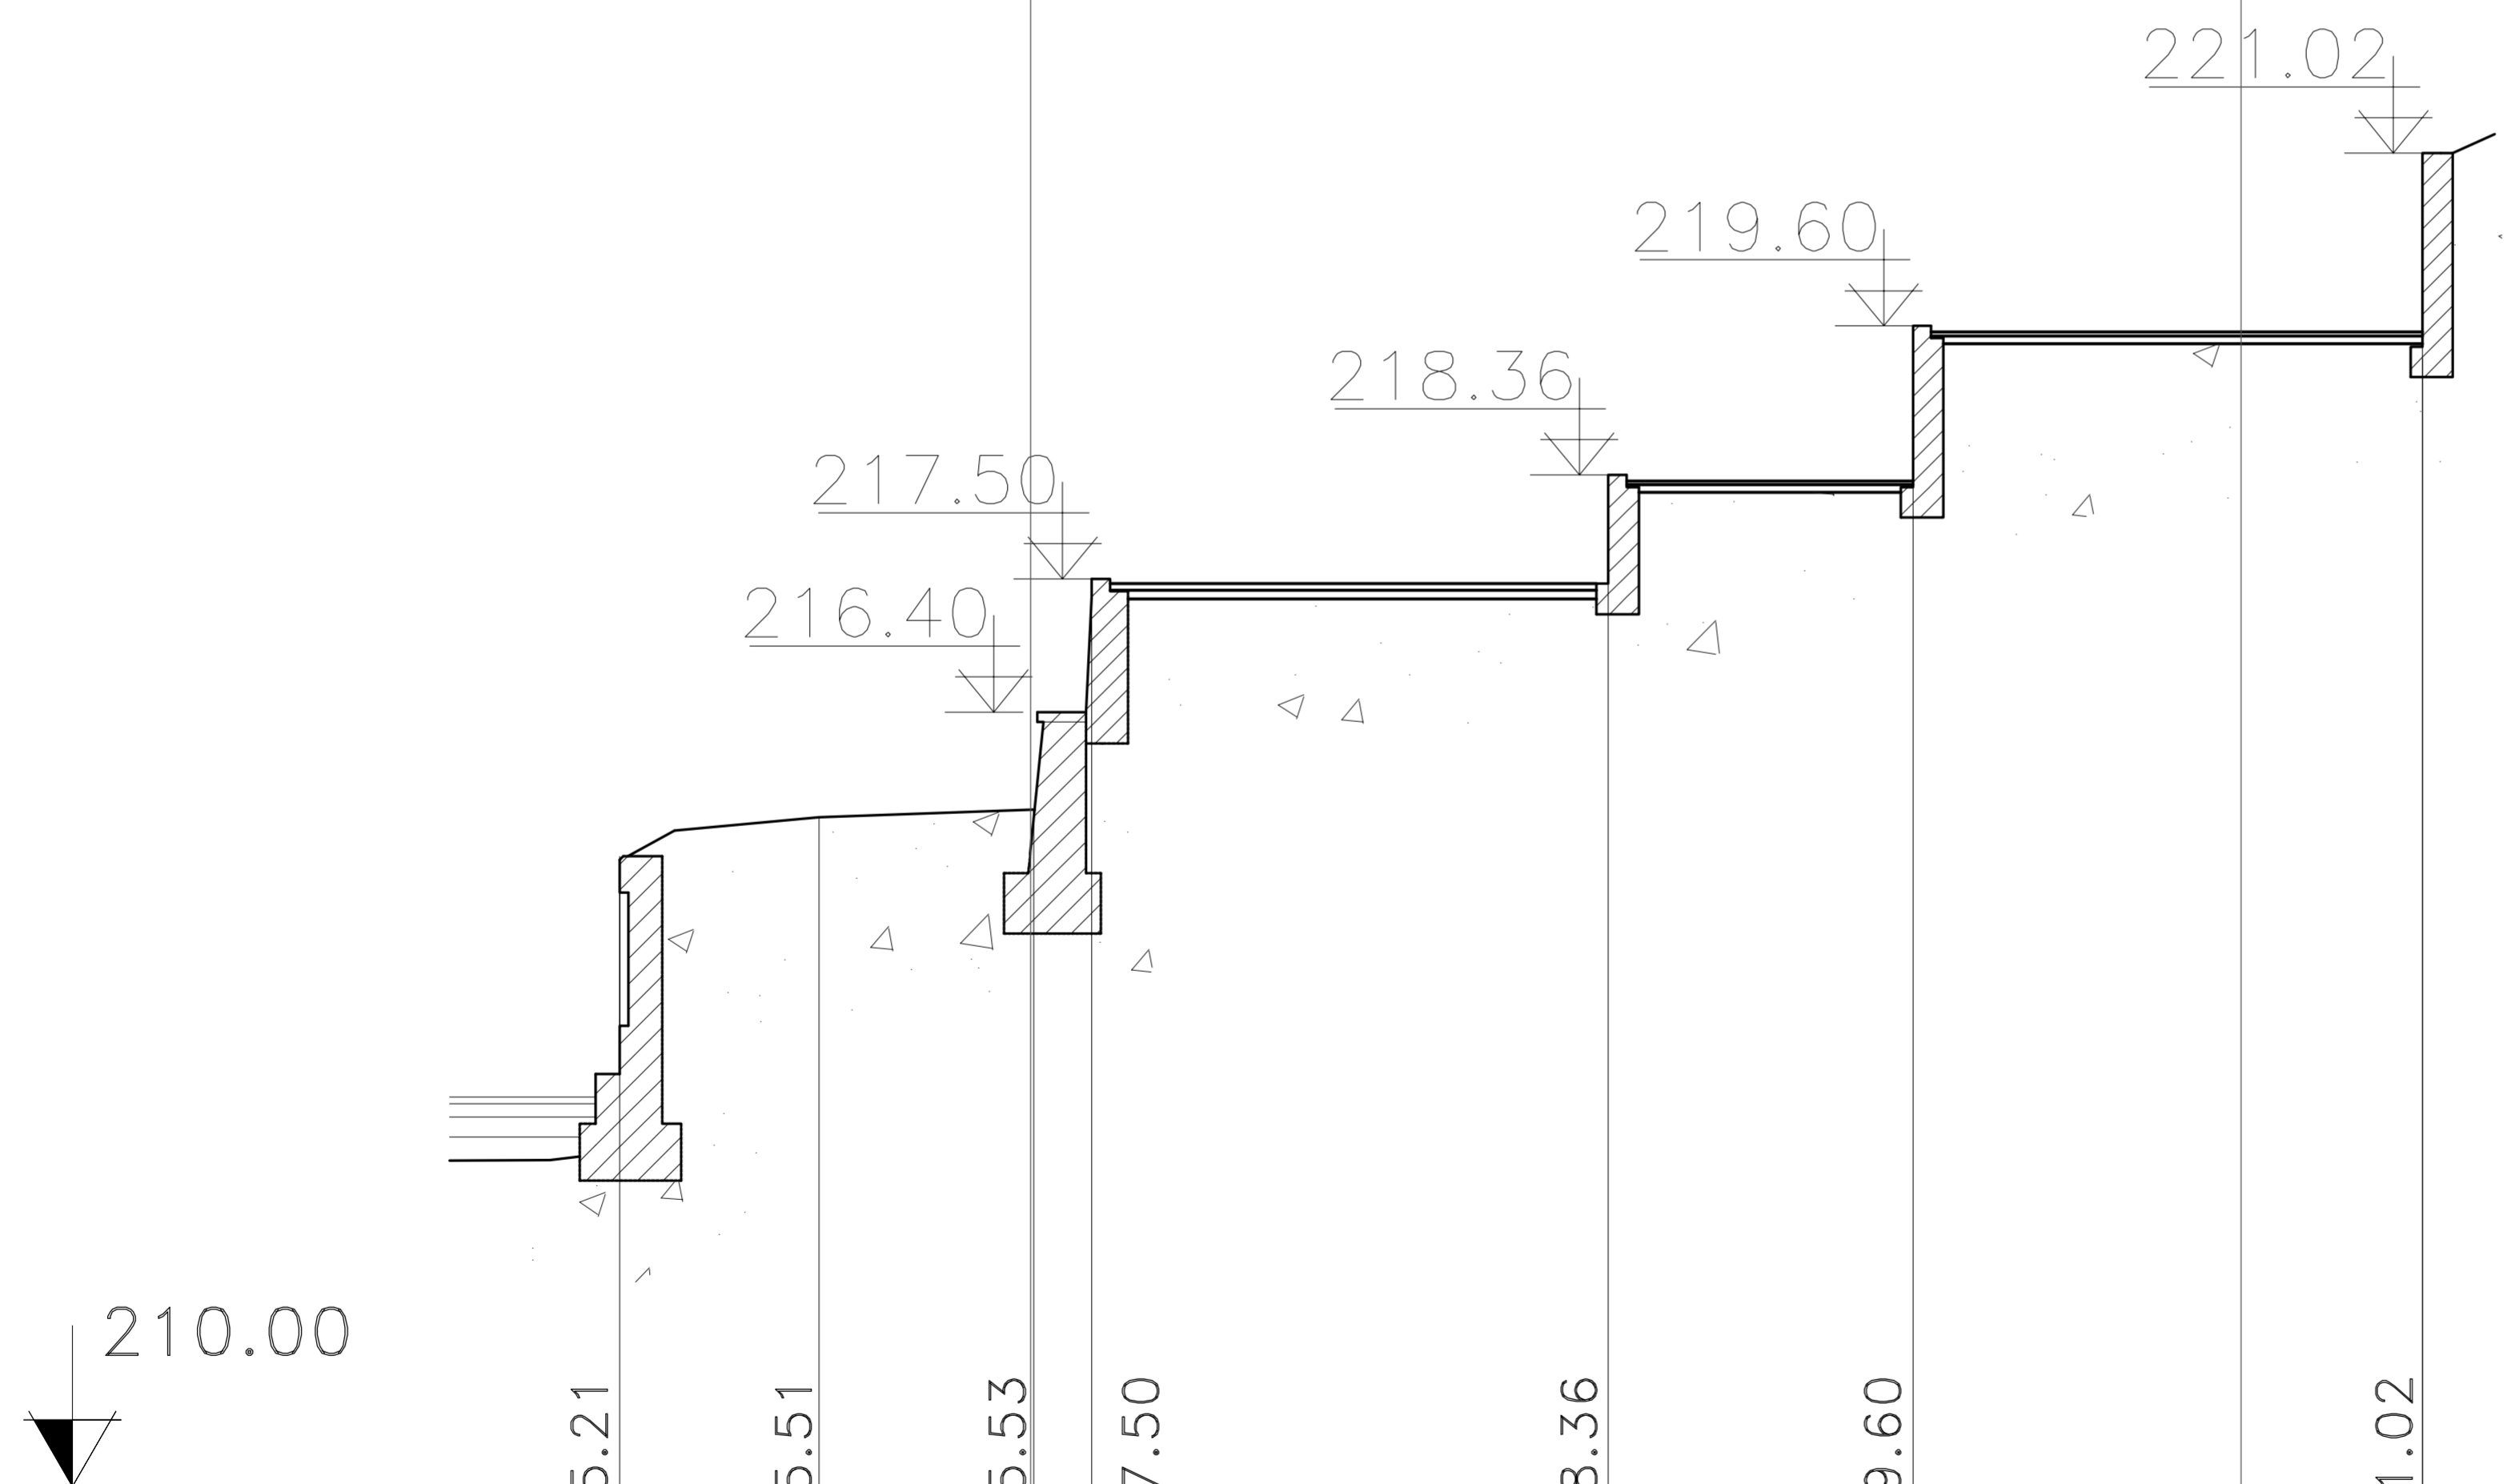

Q.T.	215.21	215.51	215.53	217.50	218.36	219.60	221.02
PAR.		1.65	1.77	0.48	4.27	2.52	4.21
PRO.	0.00	1.65	3.42	3.90	8.17	10.69	14.90