


SEZIONE 15bis

A

B

recinzione

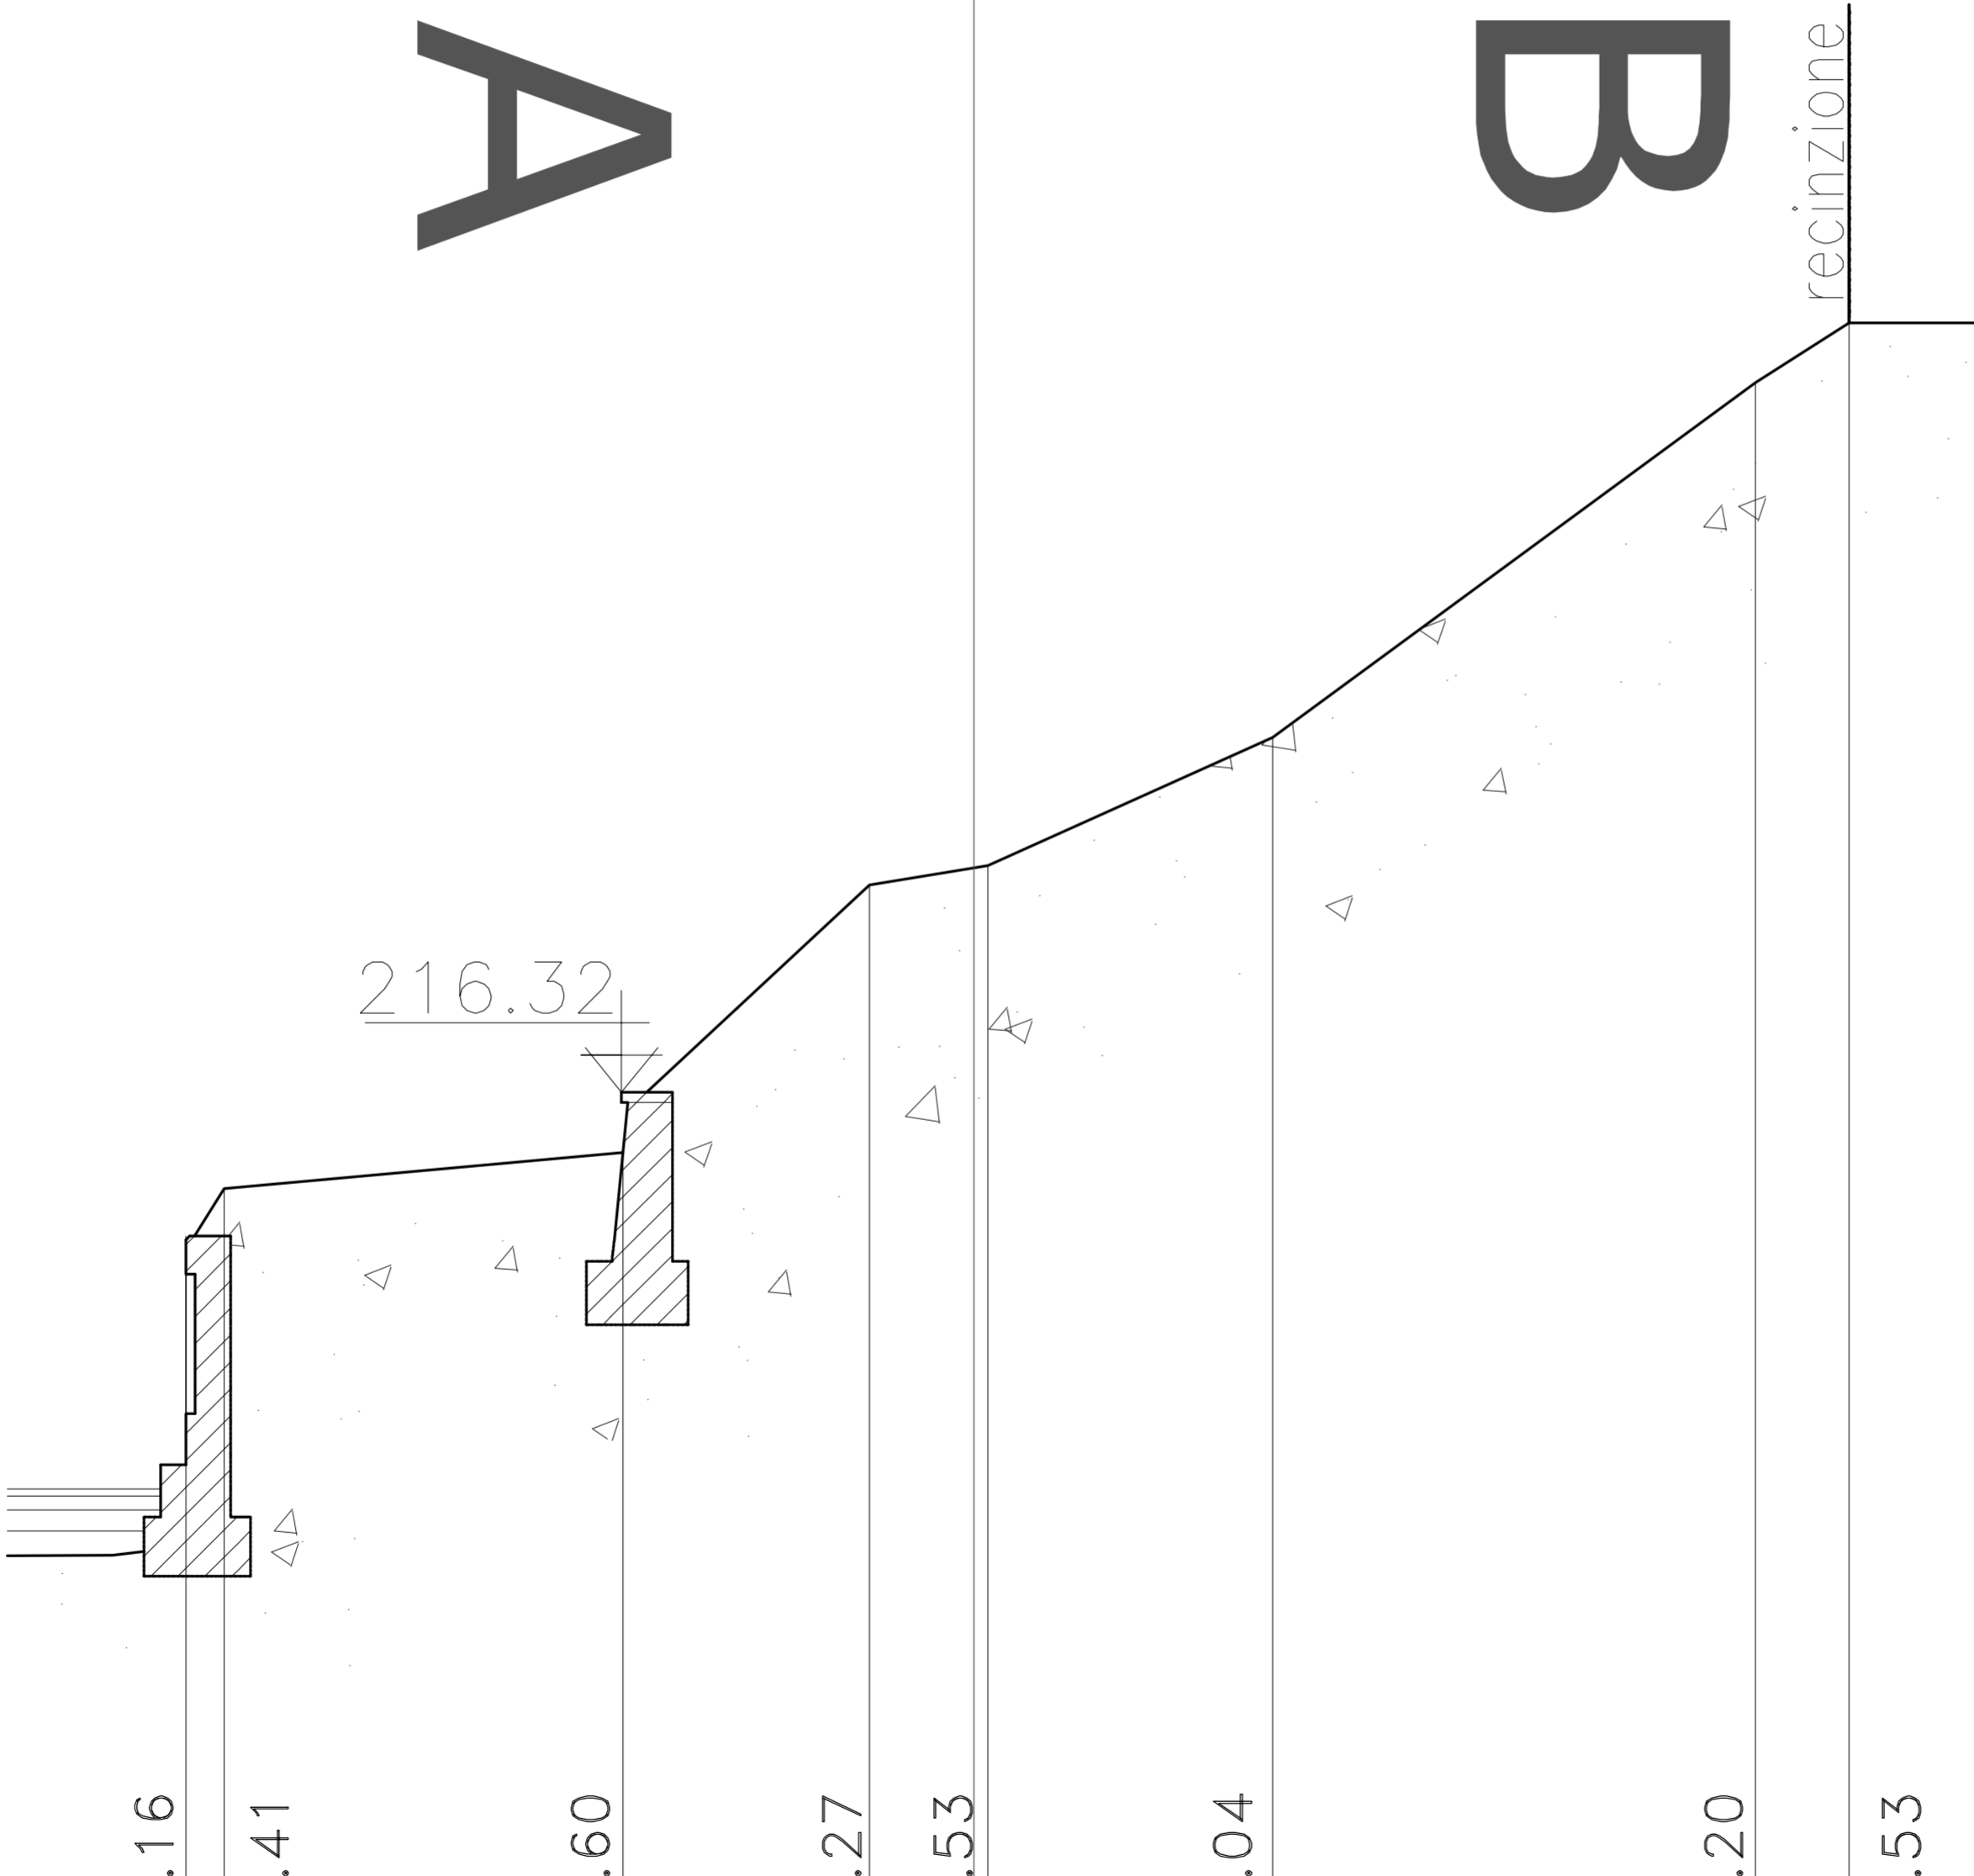

	Q.T.	215.16	215.41	215.60	219.27	219.53	223.04	223.20	219.53
	PAR.	0.30	3.14	1.94	0.93	2.24	3.80	0.74	3.09
	PRO.	0.00	0.30	3.44	5.38	6.31	8.55	12.35	