


SEZIONE 17

A

B

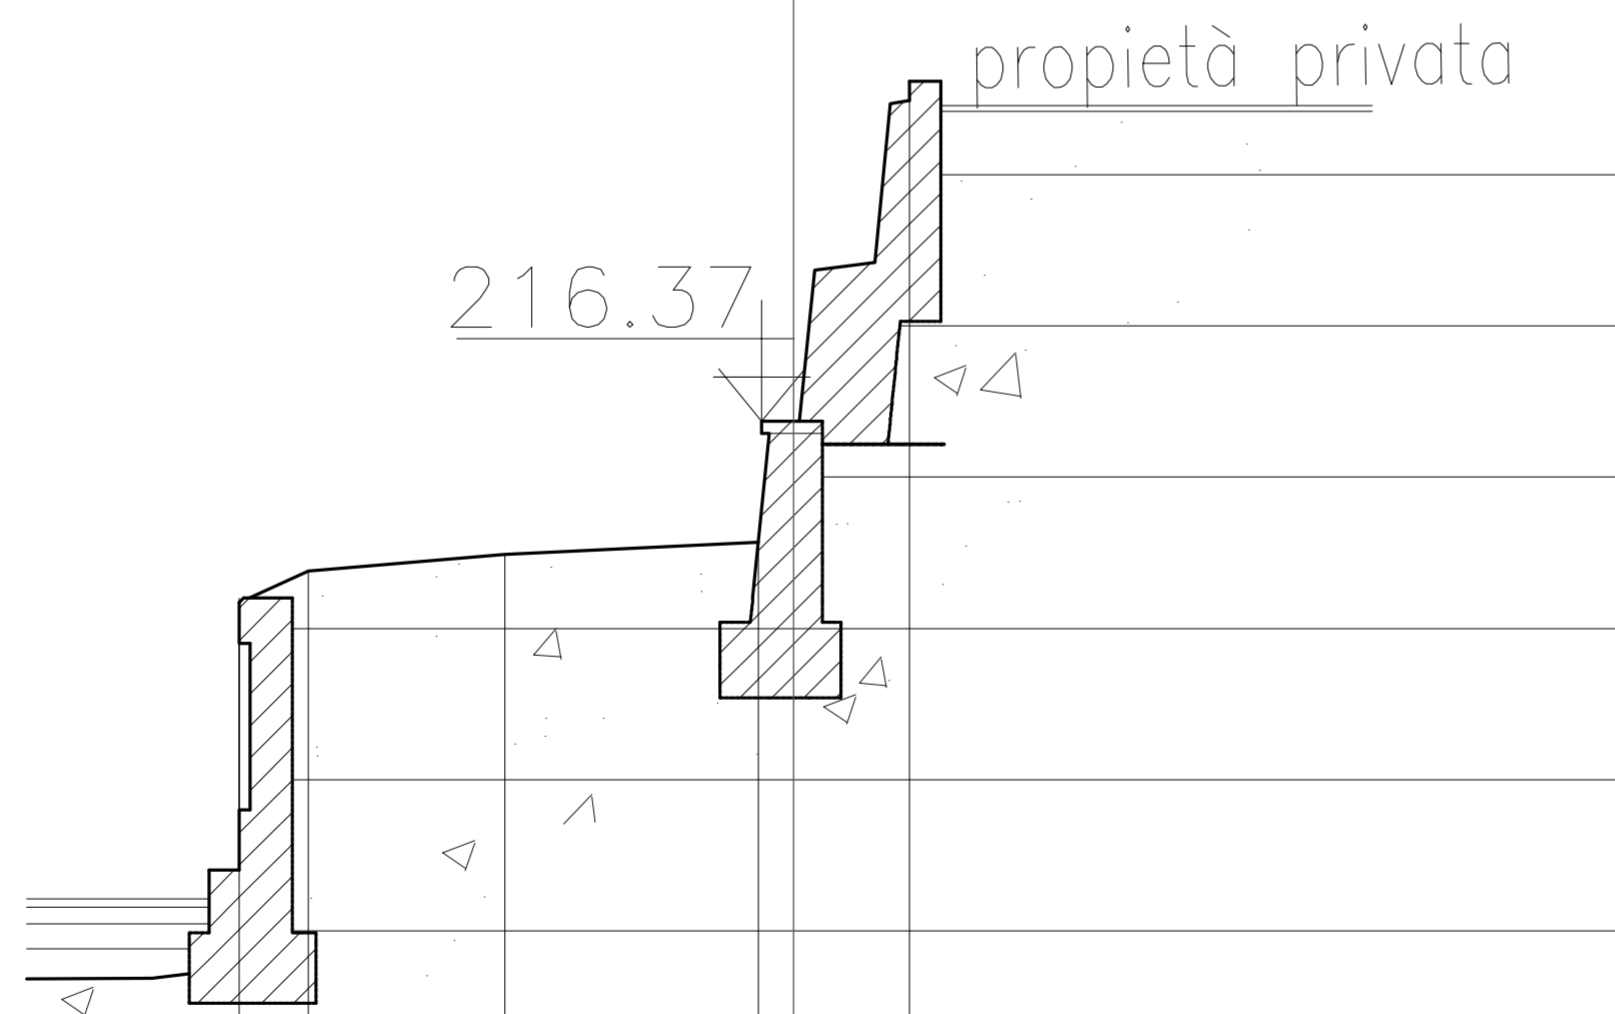

	210.00				
	215.20	215.38	215.49	215.57	218.62
Q.T.					
PAR.	0.46	1.30	1.68	1.00	
PRO.	0.00	0.46	1.76	3.44	4.44