


SEZIONE 23

A

B

C

viale

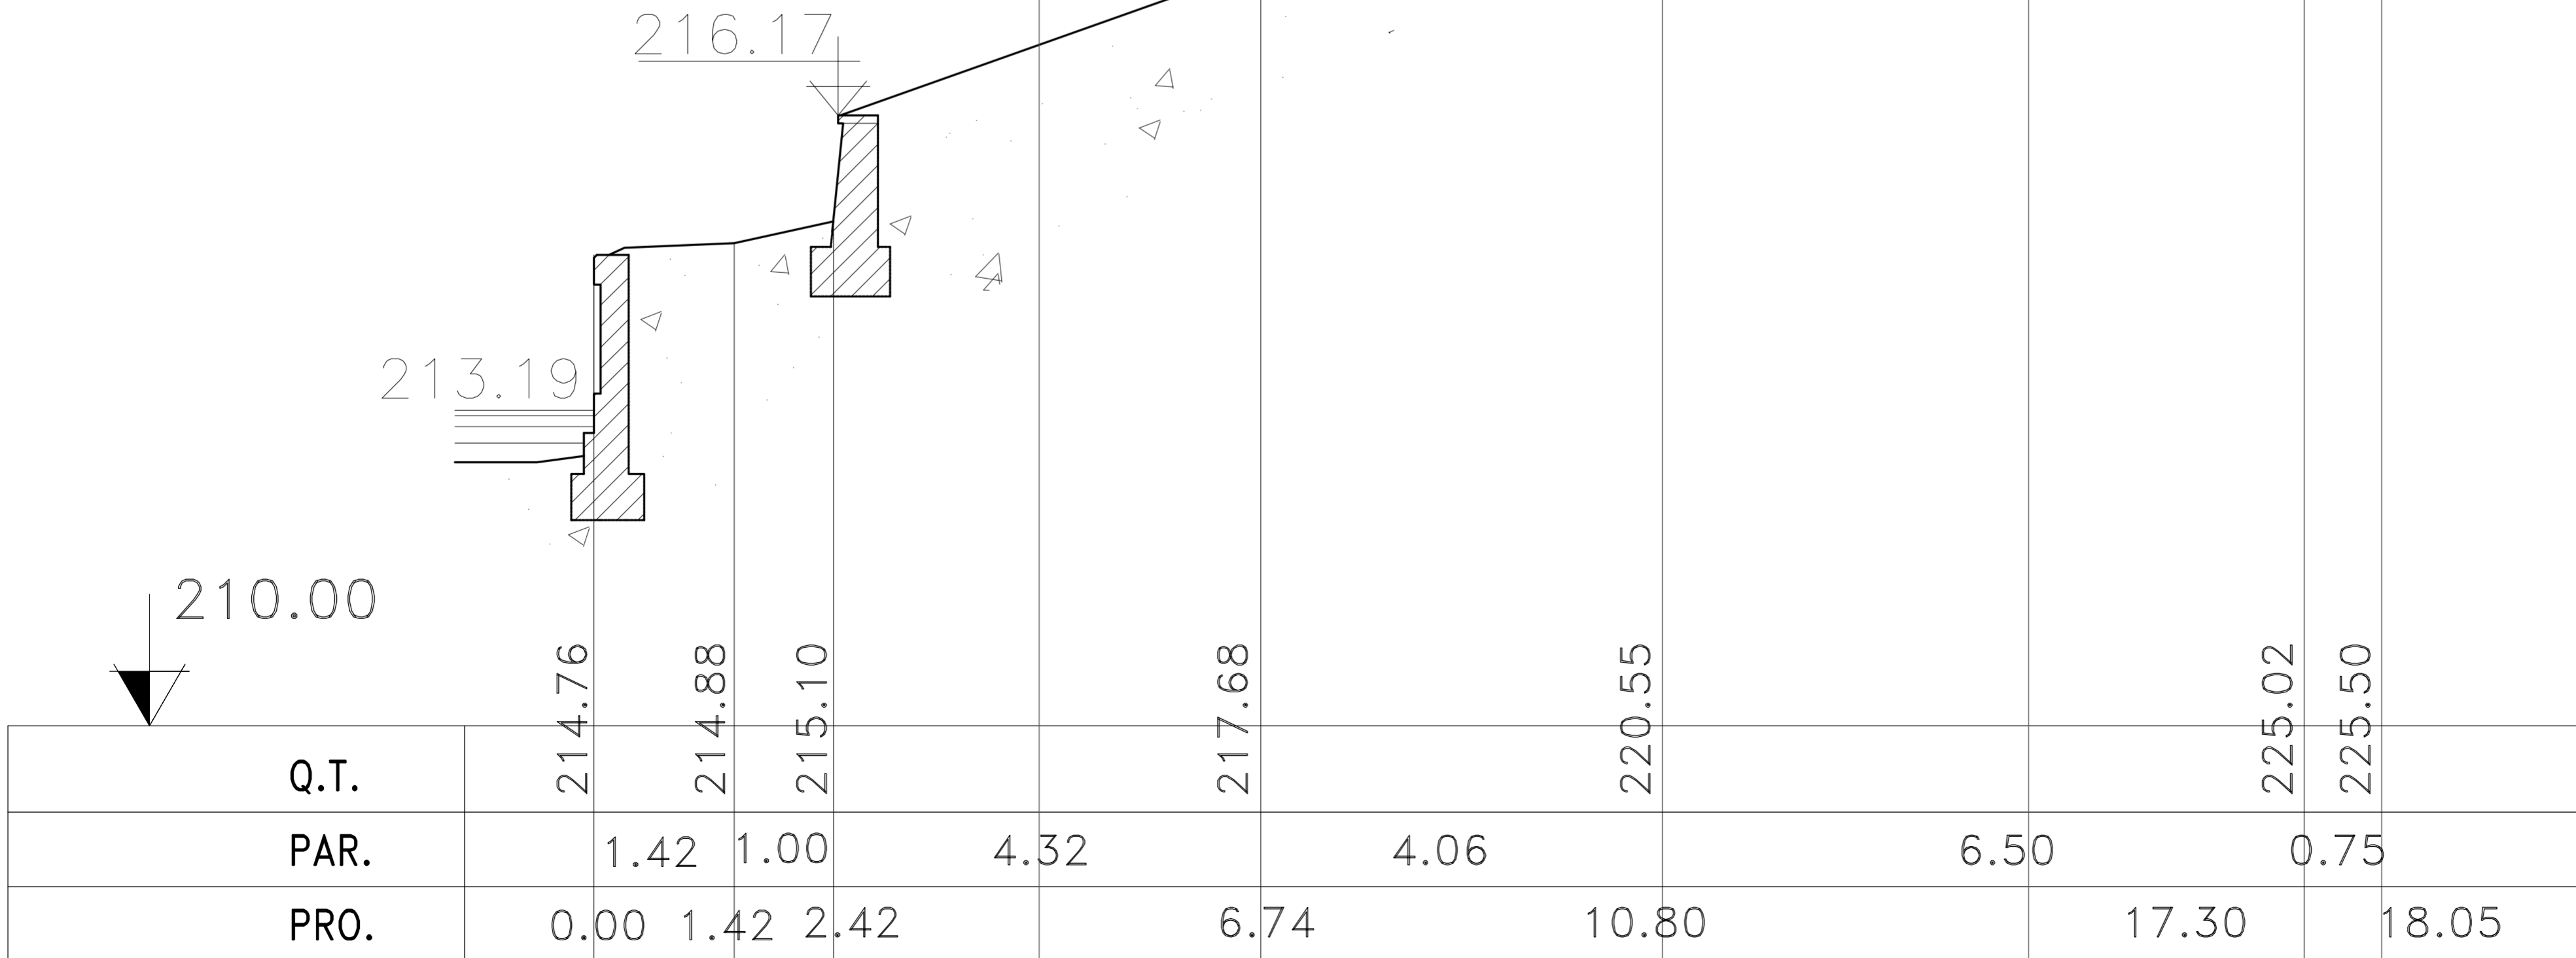

Q.T.	214.76	214.88	215.10	217.68	220.55	225.02	225.50
PAR.	1.42	1.00	4.32	4.06	6.50	0.75	
PRO.	0.00	1.42	2.42	6.74	10.80	17.30	18.05