


# SEZIONE 23bis

## A

## B

## C

viale

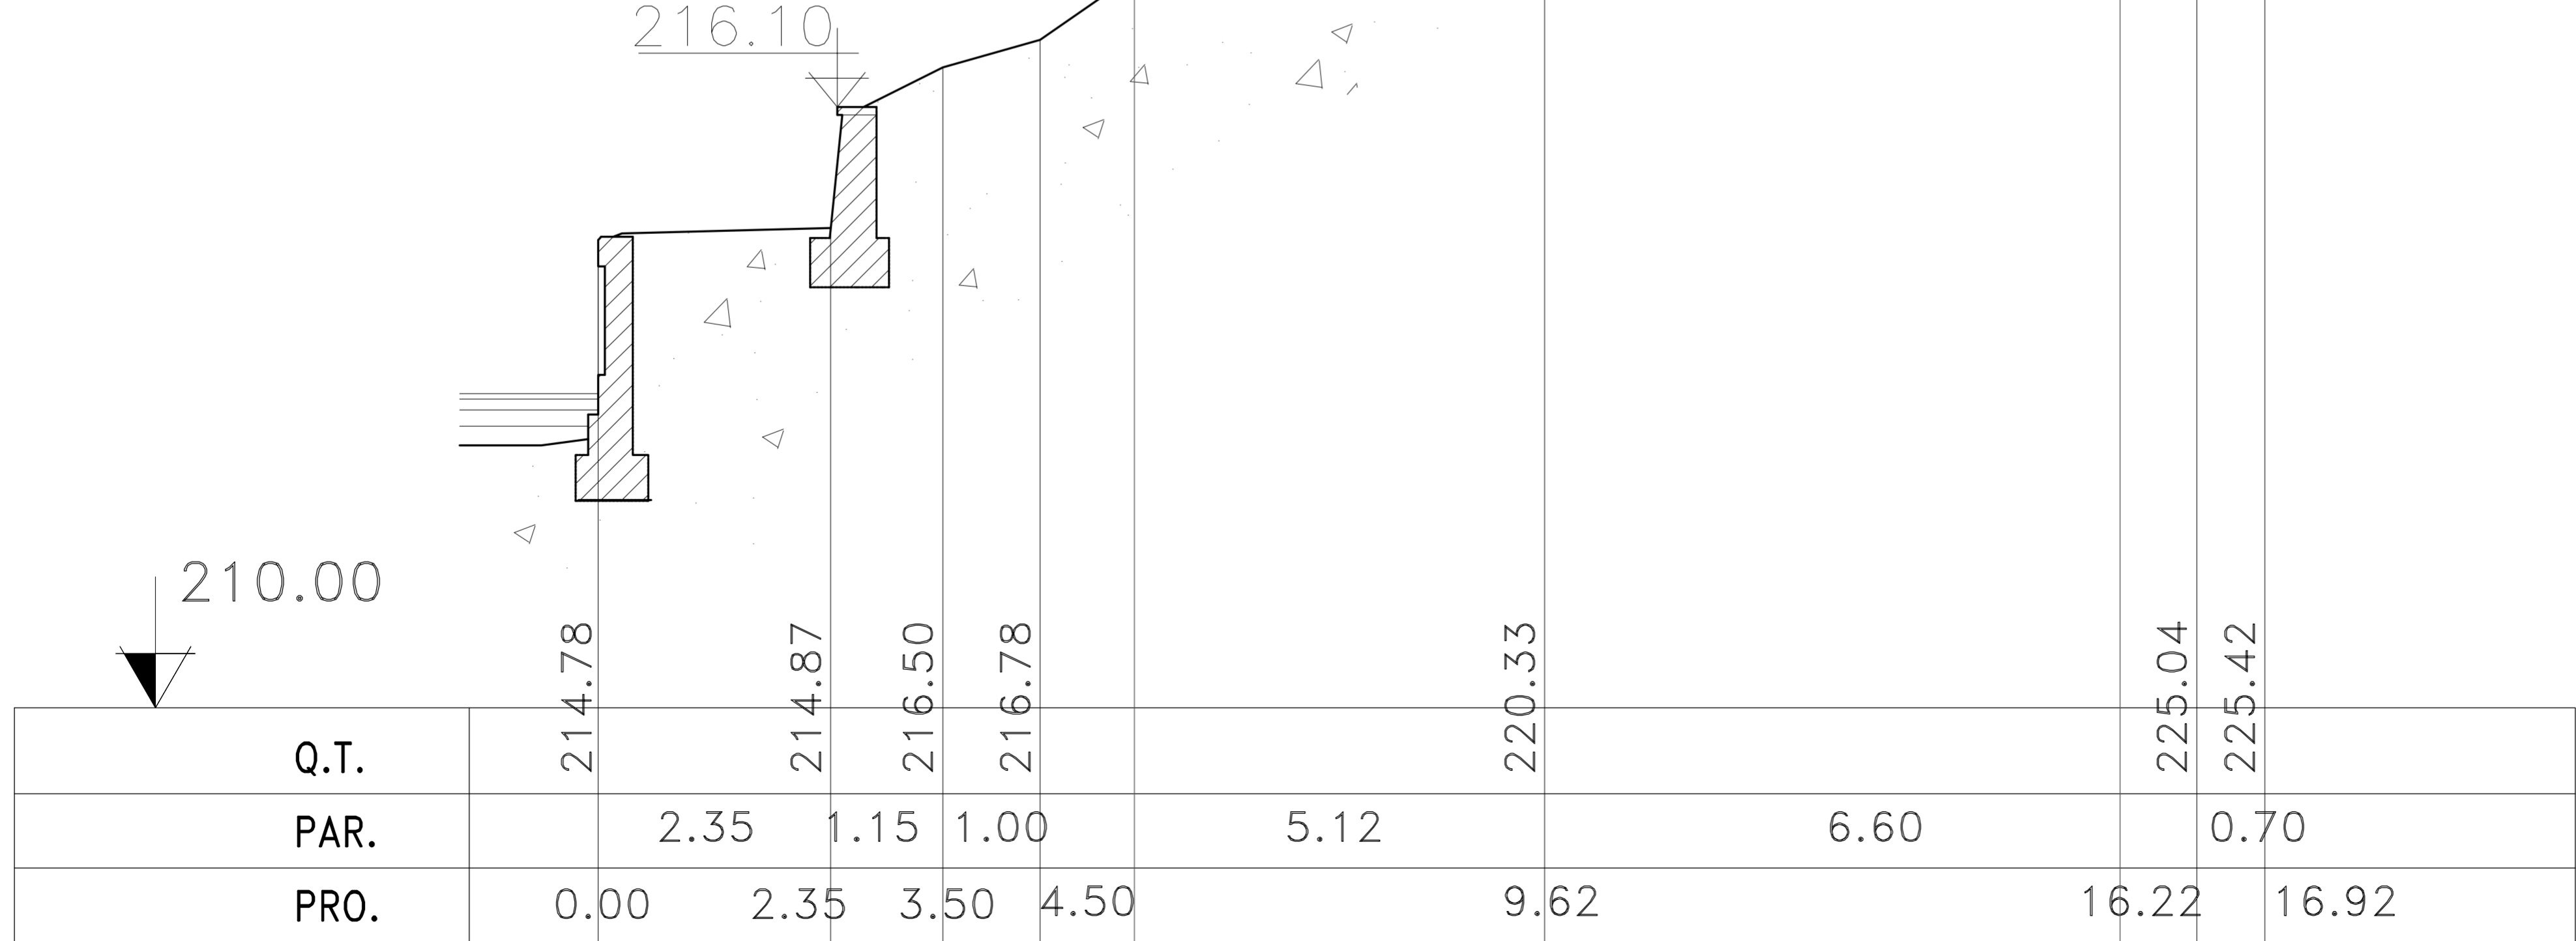

210.00

216.10

214.78

214.87

216.50

216.78

220.33

225.04

225.42