


SEZIONE 10

A

SISTEMAZIO

B

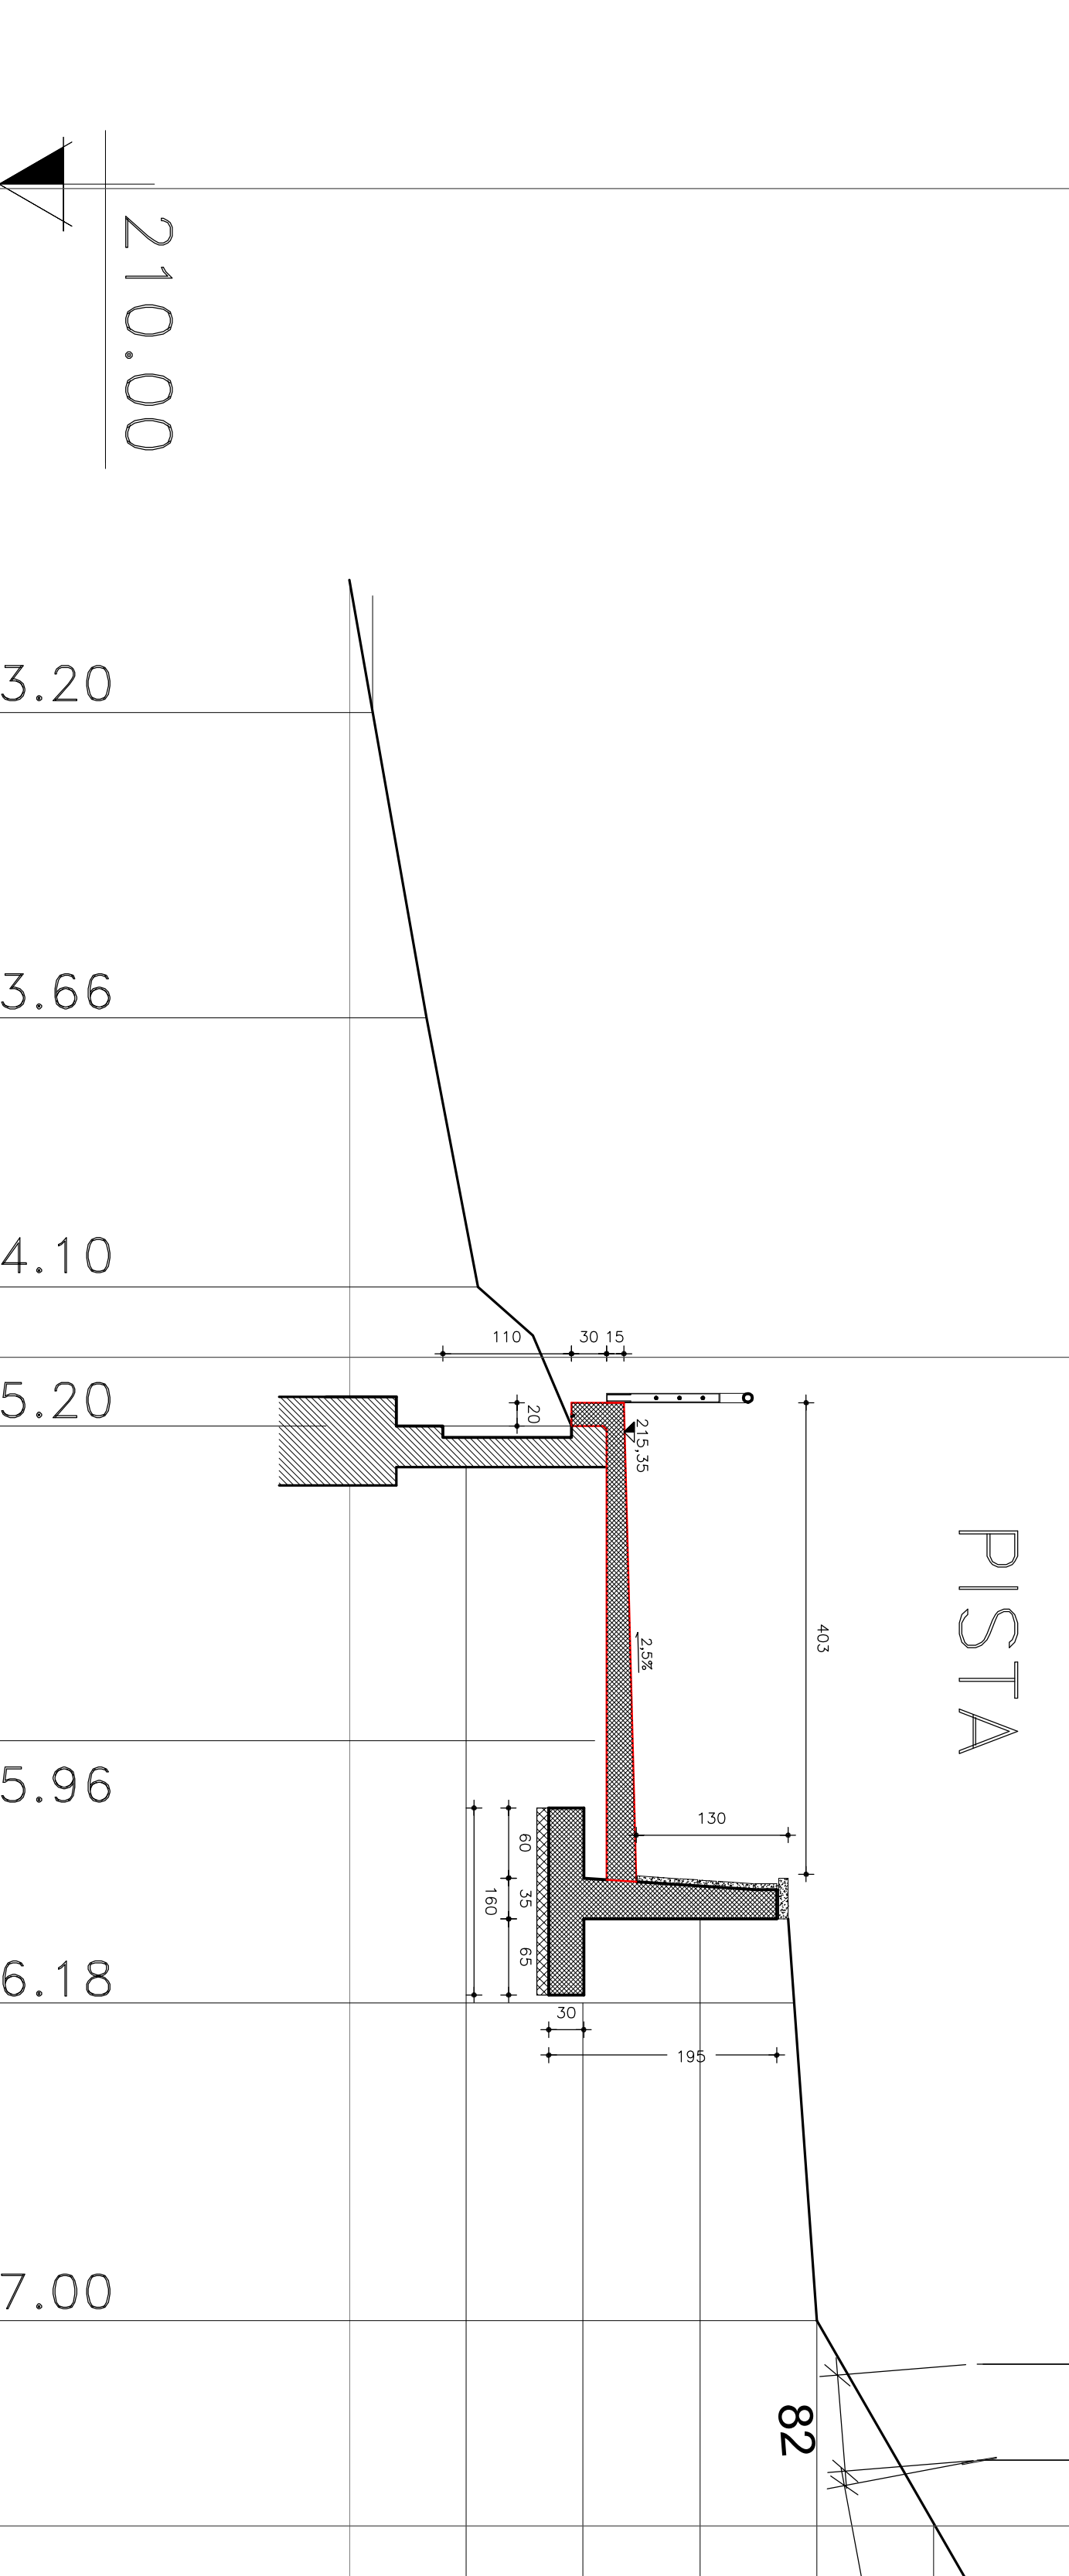

210.00

Q.T.

PAR.

PRO.

213.20

2.60

213.66

2.30

214.10

4.90

215.20

2.90

215.96

2.25

216.18

11.05

2.70

217.00

13.75

4.2

PISTA

82

82