
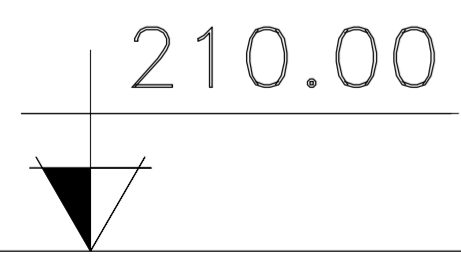


SEZIONE 12 SISTEMAZIONI A VERDE

B

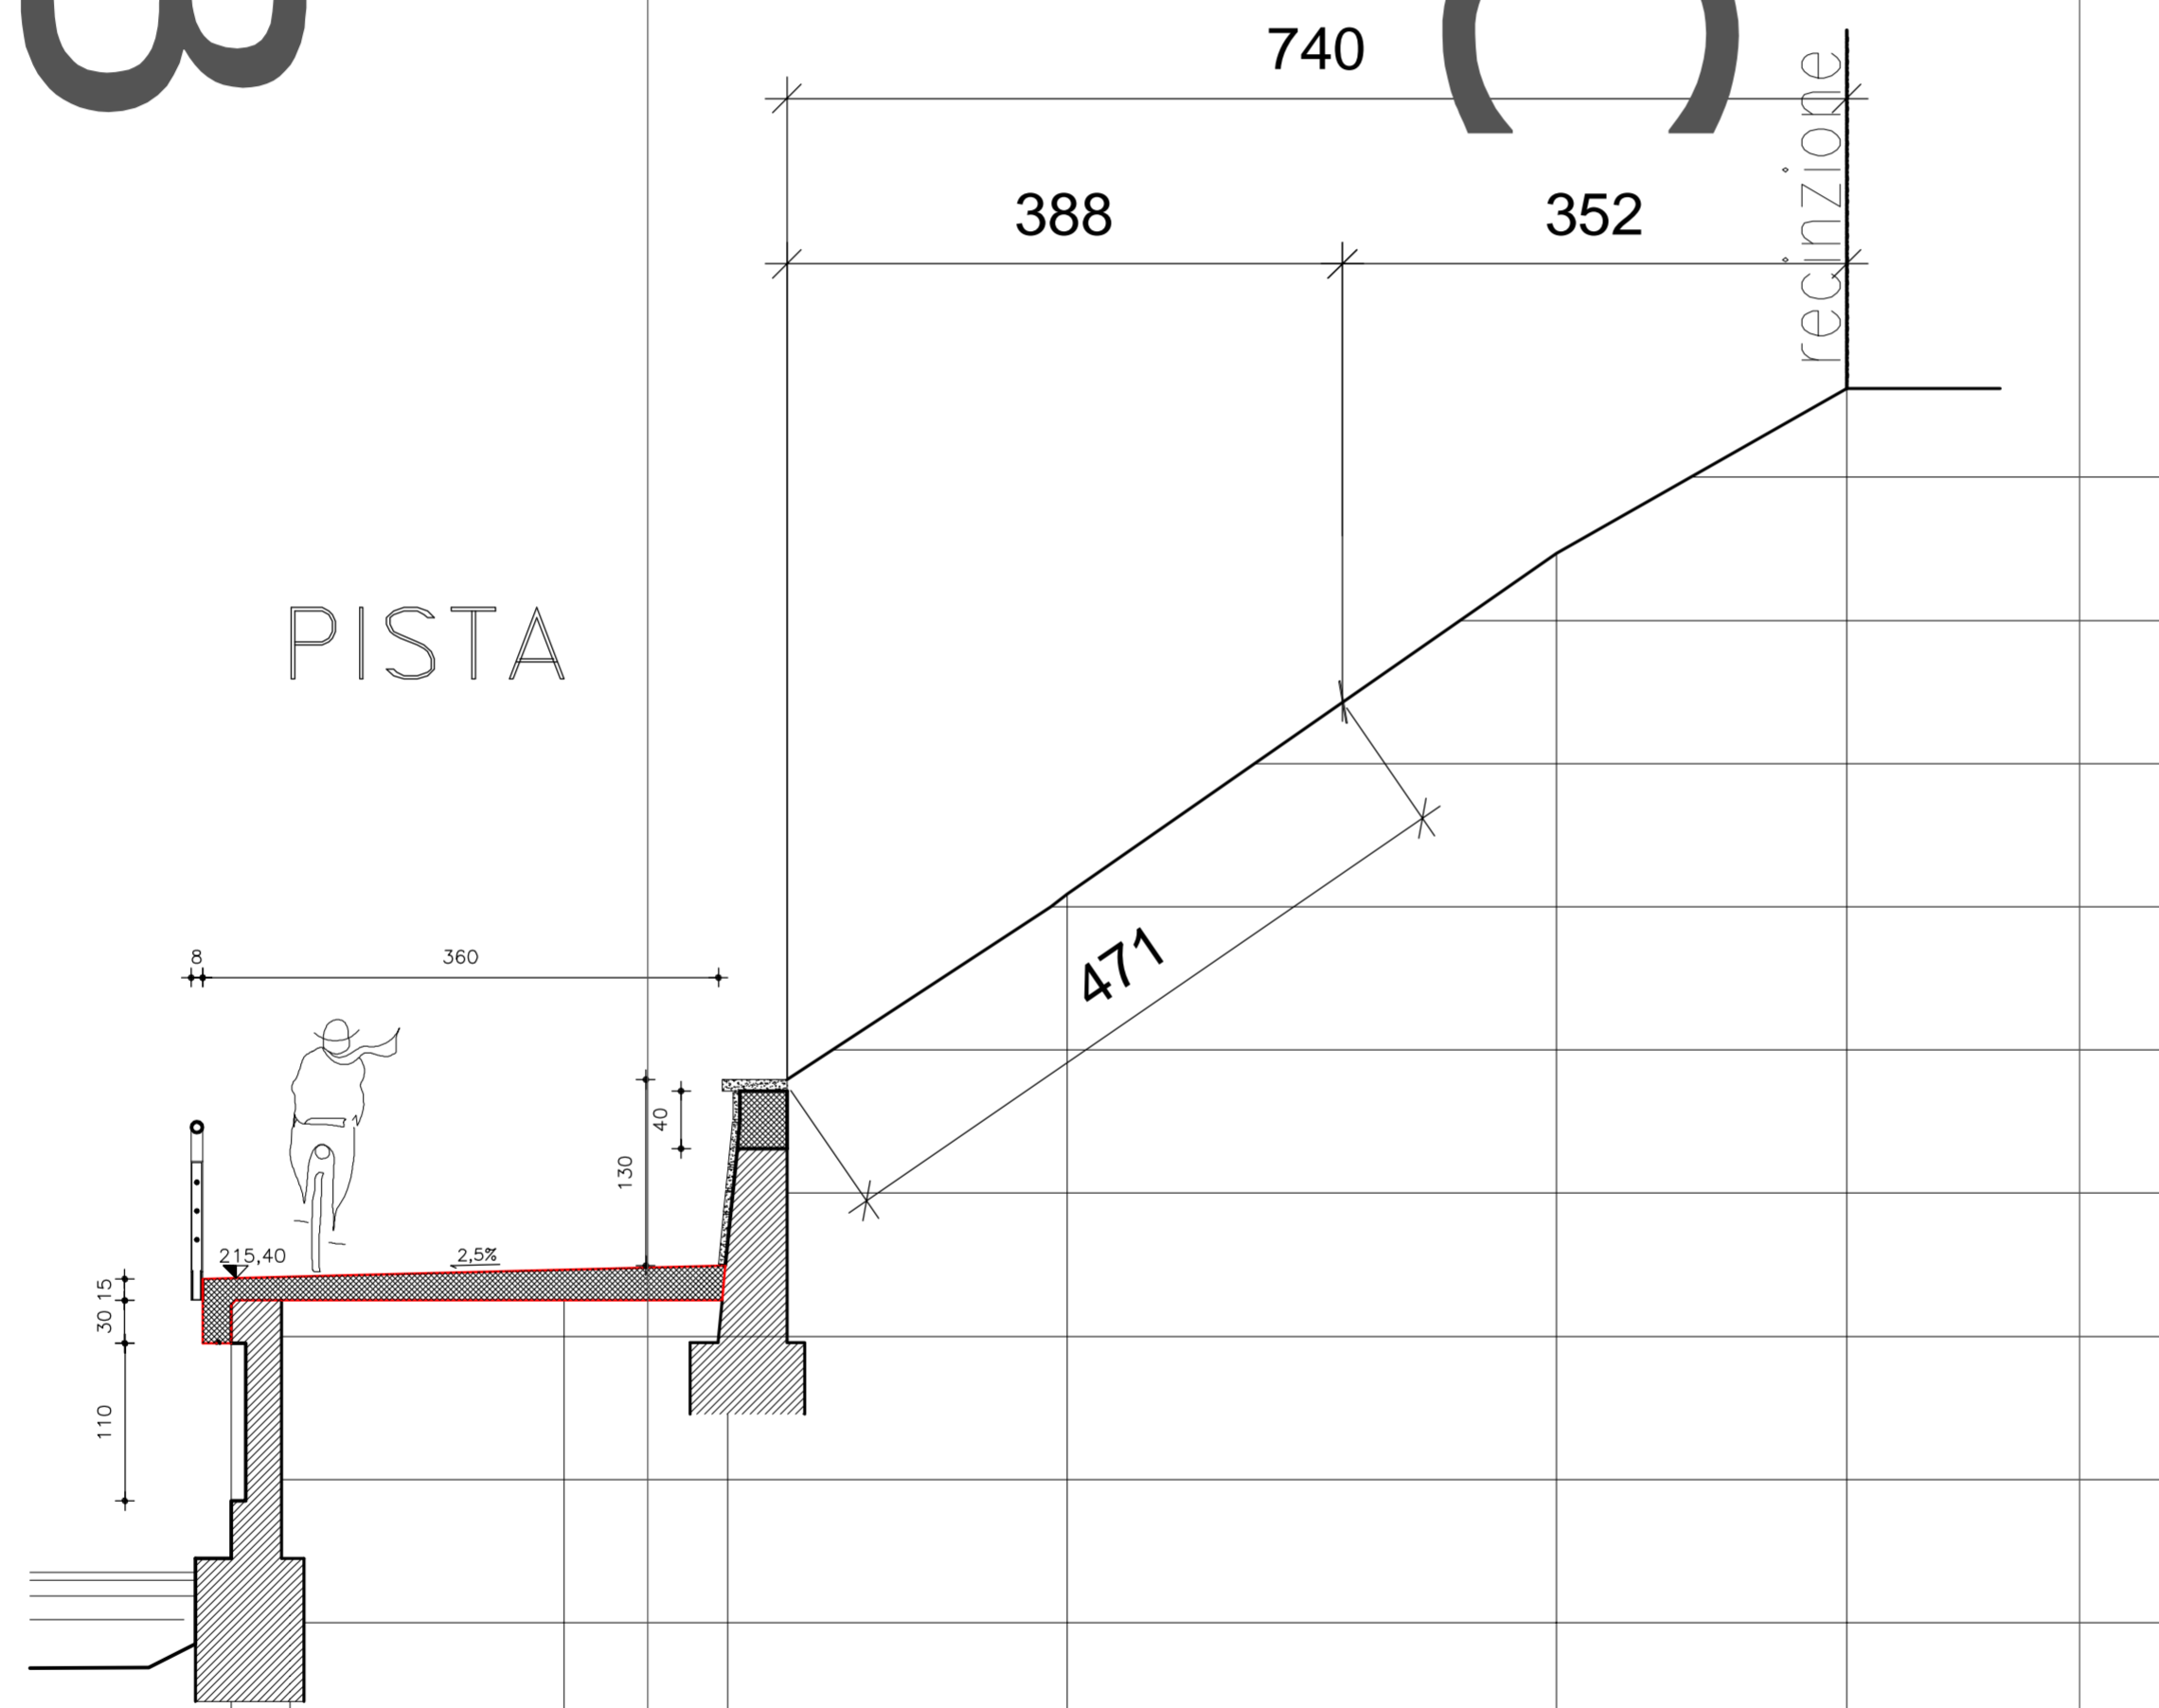

Q.T.	215.25	215.66	215.47	215.66	218.09	220.47	221.62
PAR.	0.41	1.91	1.14	2.37	3.42	2.03	
PRO.	0.00	0.41	2.32	3.46	5.83	9.25	11.28