


SEZIONE 12bis

SISTEMAZIONI A VERDE

B

D

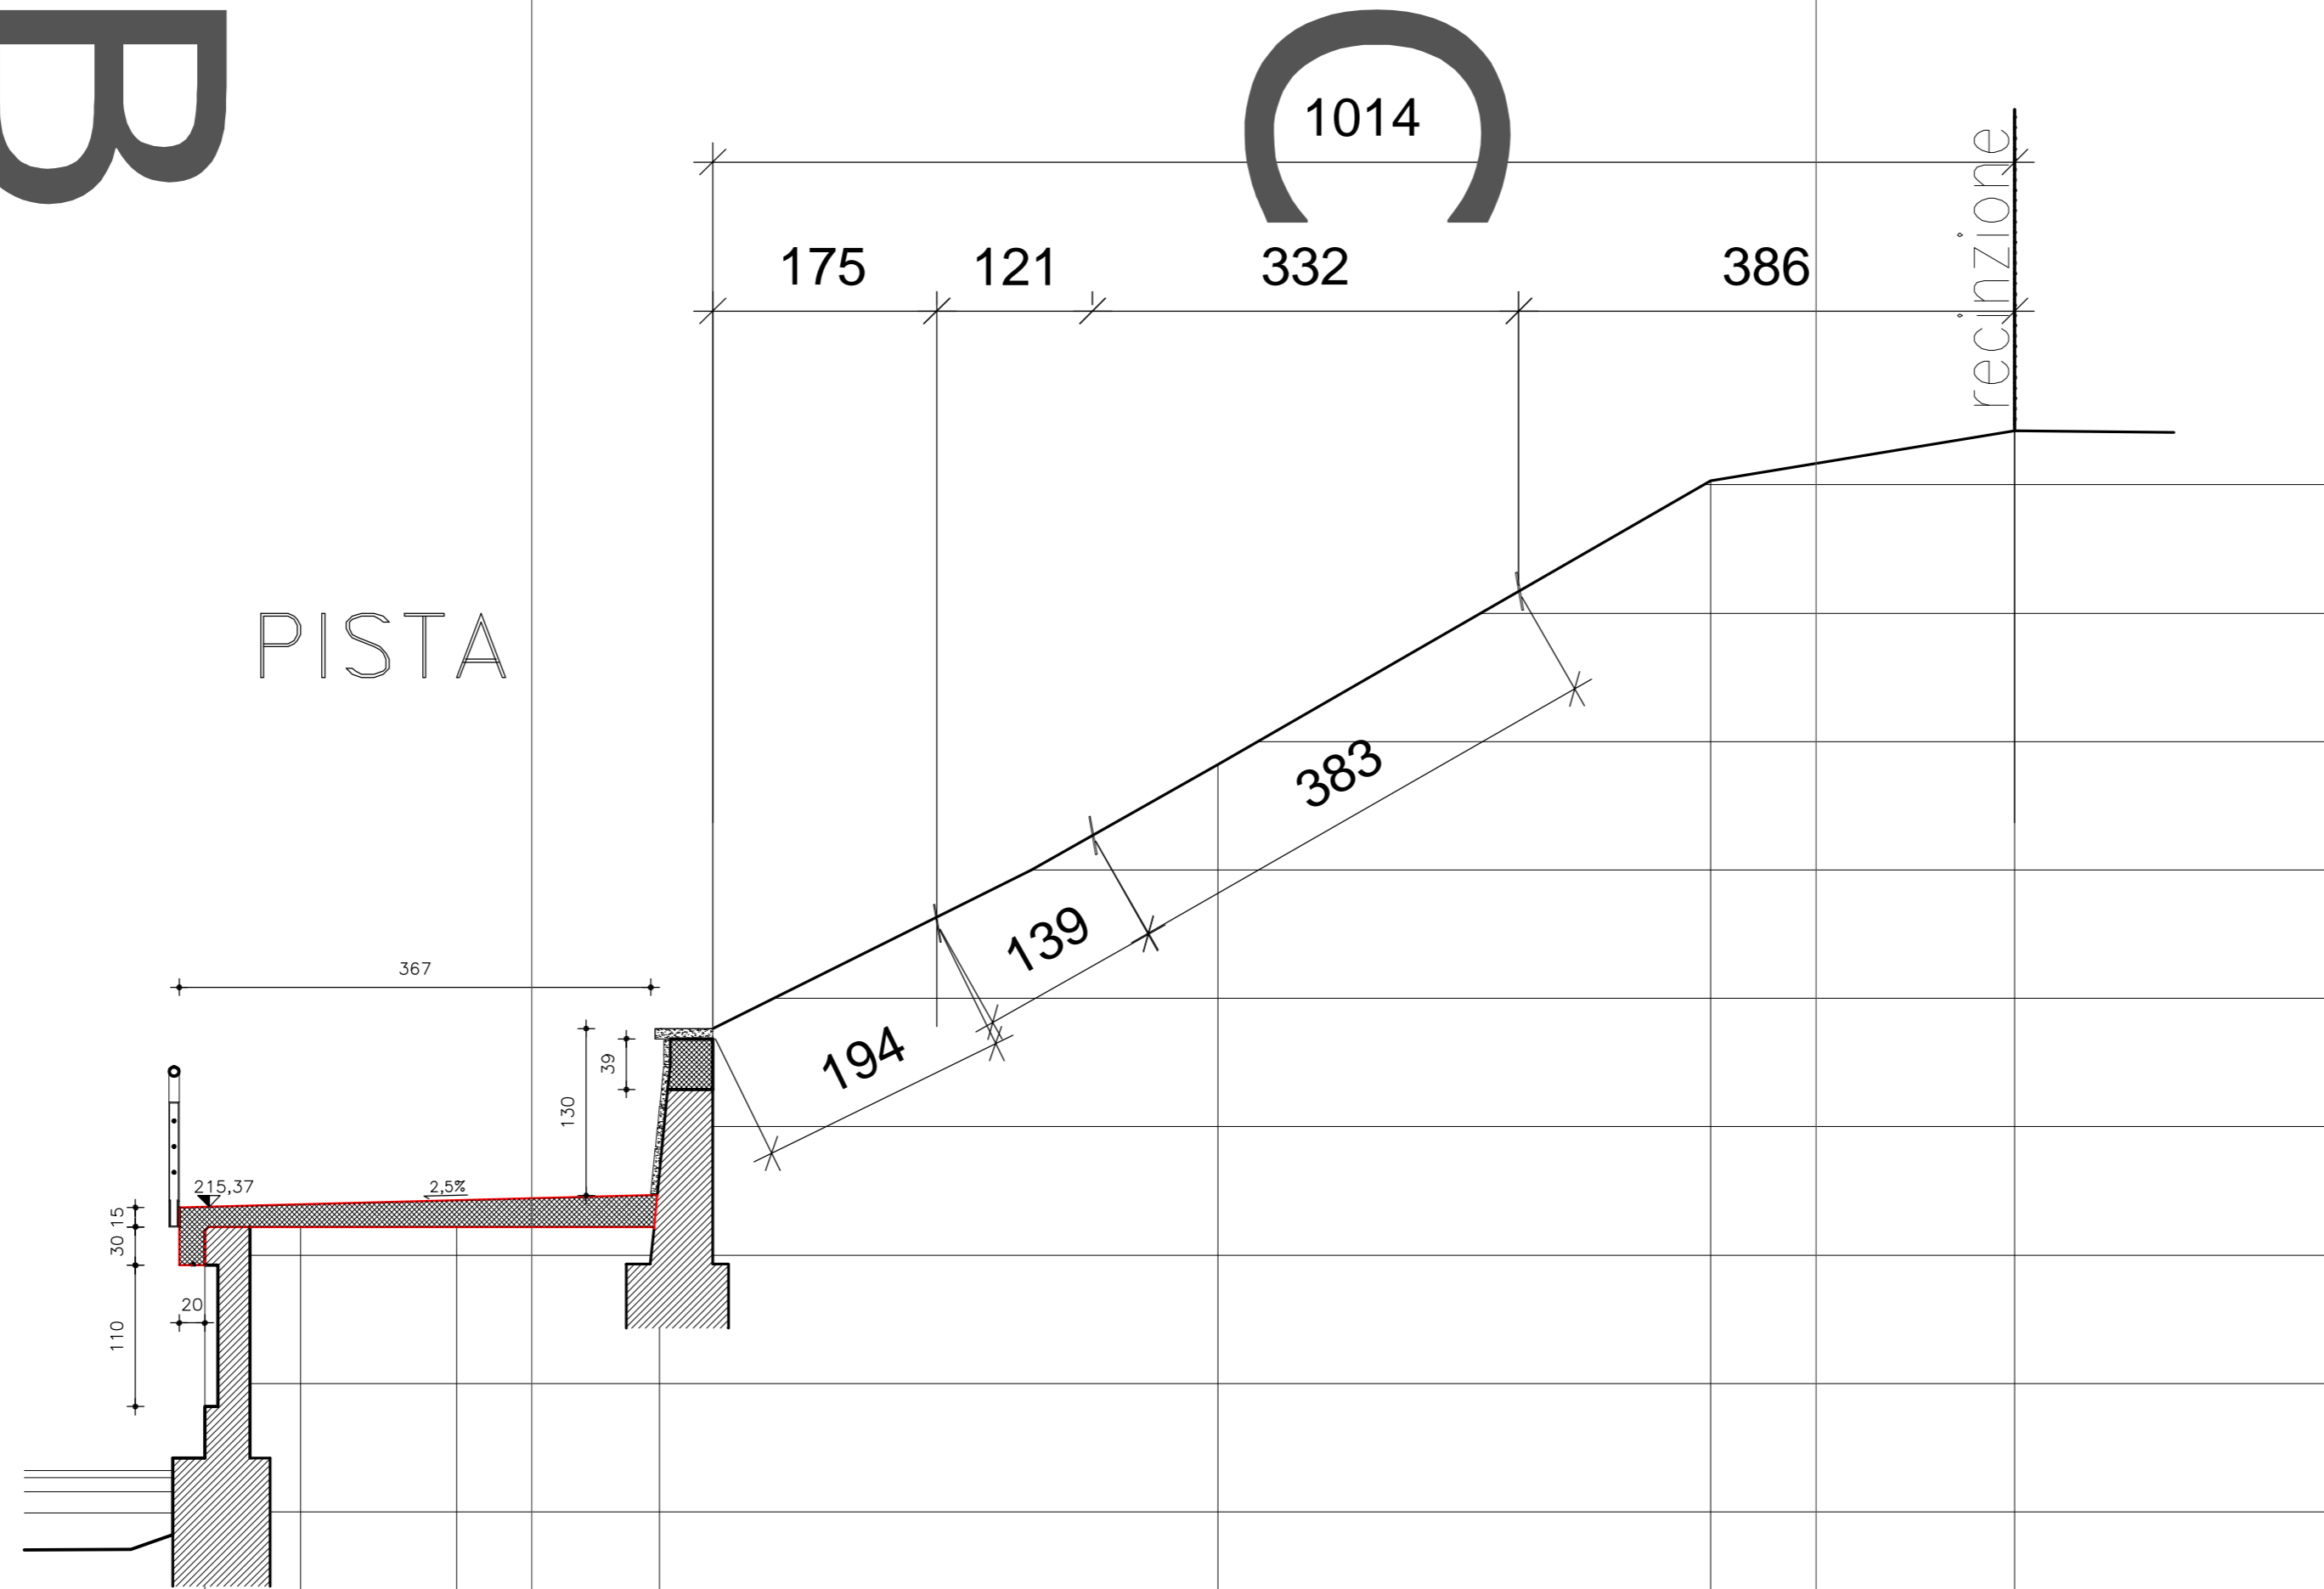

PISTA

recinzione

1014

175

121

332

386

367

130

194

139

383

215.37

2.5%

30.15

110

20

210.00

215.22

215.63

215.52

215.63

218.82

221.03

221.42

Q.T.	215.22	215.63	215.52	215.63	218.82	221.03	221.42
PAR.	0.75	1.21	1.58	4.35	3.84	2.37	
PRO.	0.00	0.75	1.96	3.54	7.89	11.73	14.10