



SEZIONE 15bis

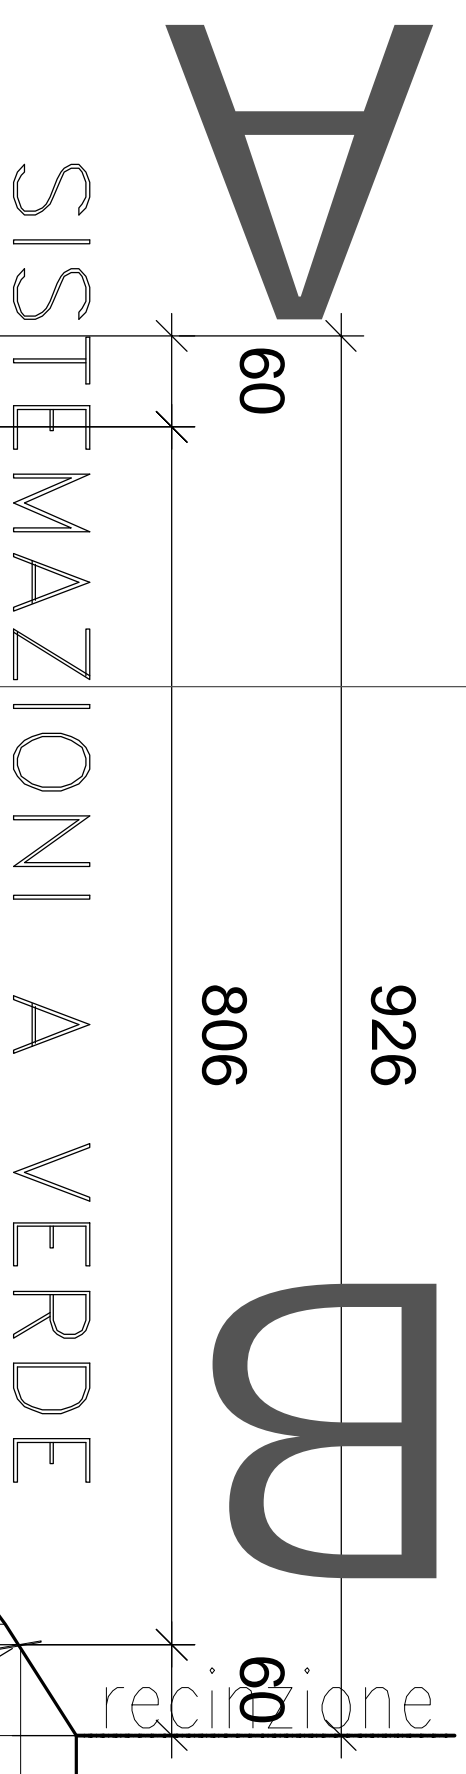

PISTA

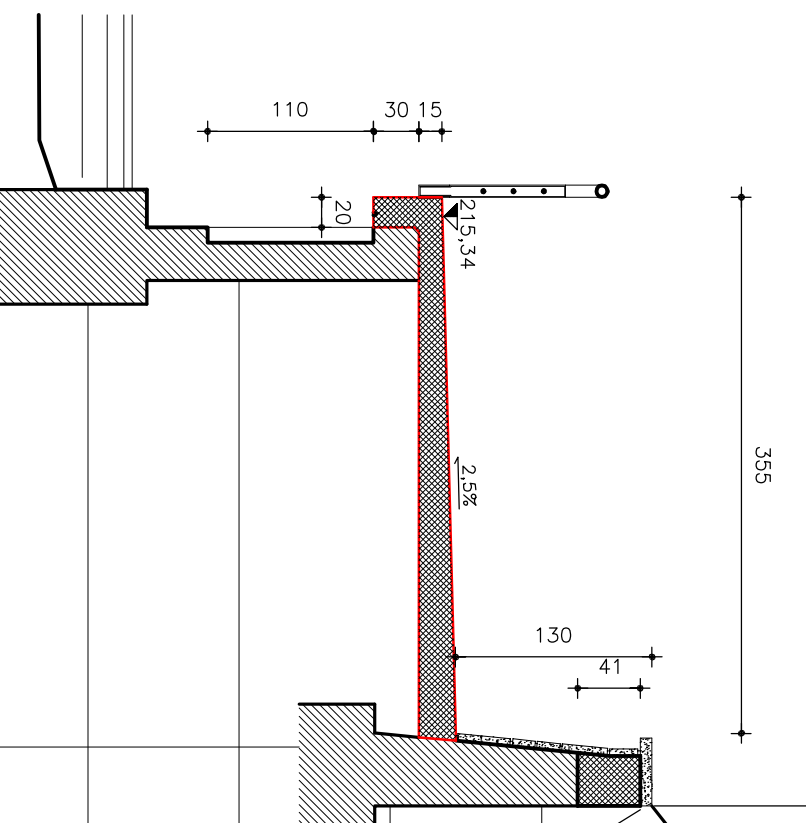

210.00

Q.T.	215.19	215.41	215.60	219.27	219.53	223.04	223.20	219.53
PAR.	0.30	3.14	1.94	0.93	2.24	3.80	0.74	
PRO.	0.00	0.30	3.44	5.38	6.31	8.55	12.35	13.09

