


# SEZIONE 16 SISTEMAZIONI A VERDE

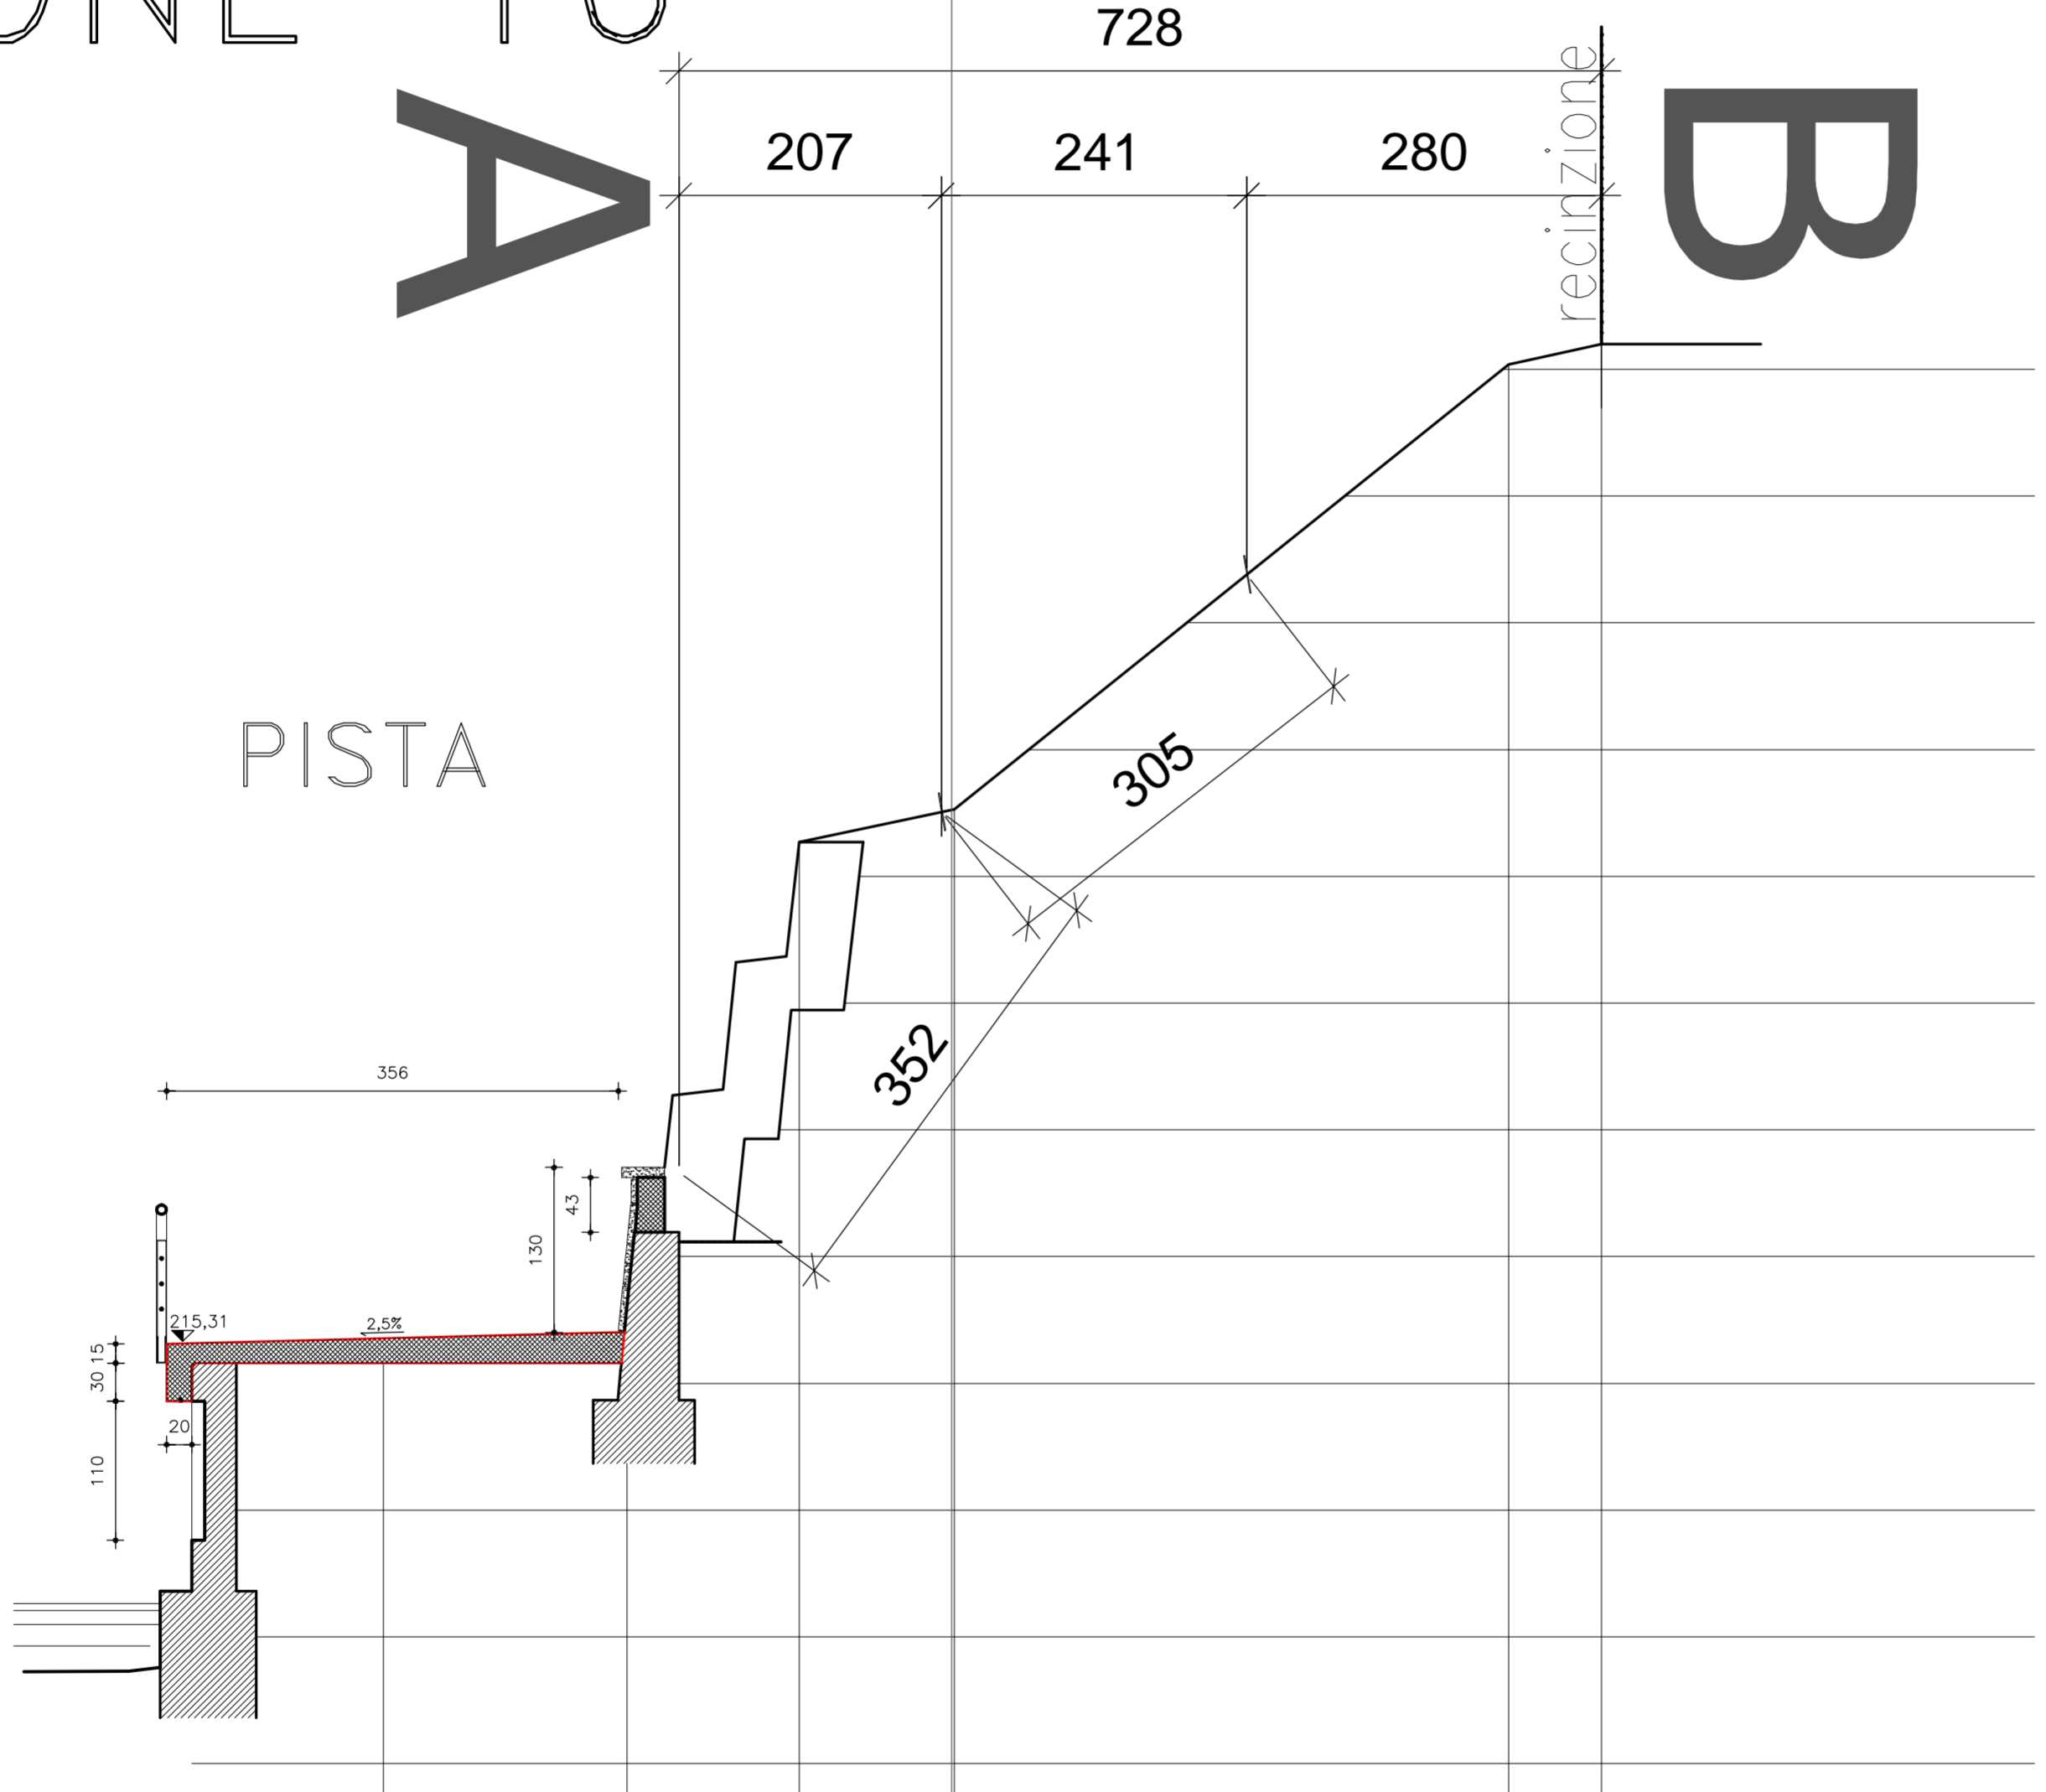

PISTA

210.00

	215.16	215.41	215.60	219.27	219.53		223.04	223.20
Q.T.								
PAR.		1.51	1.94	1.36	1.22	4.38	0.73	
PRO.	0.00	1.51	3.45	4.81	6.03	10.41	11.14	