


SEZIONE 18

A

B

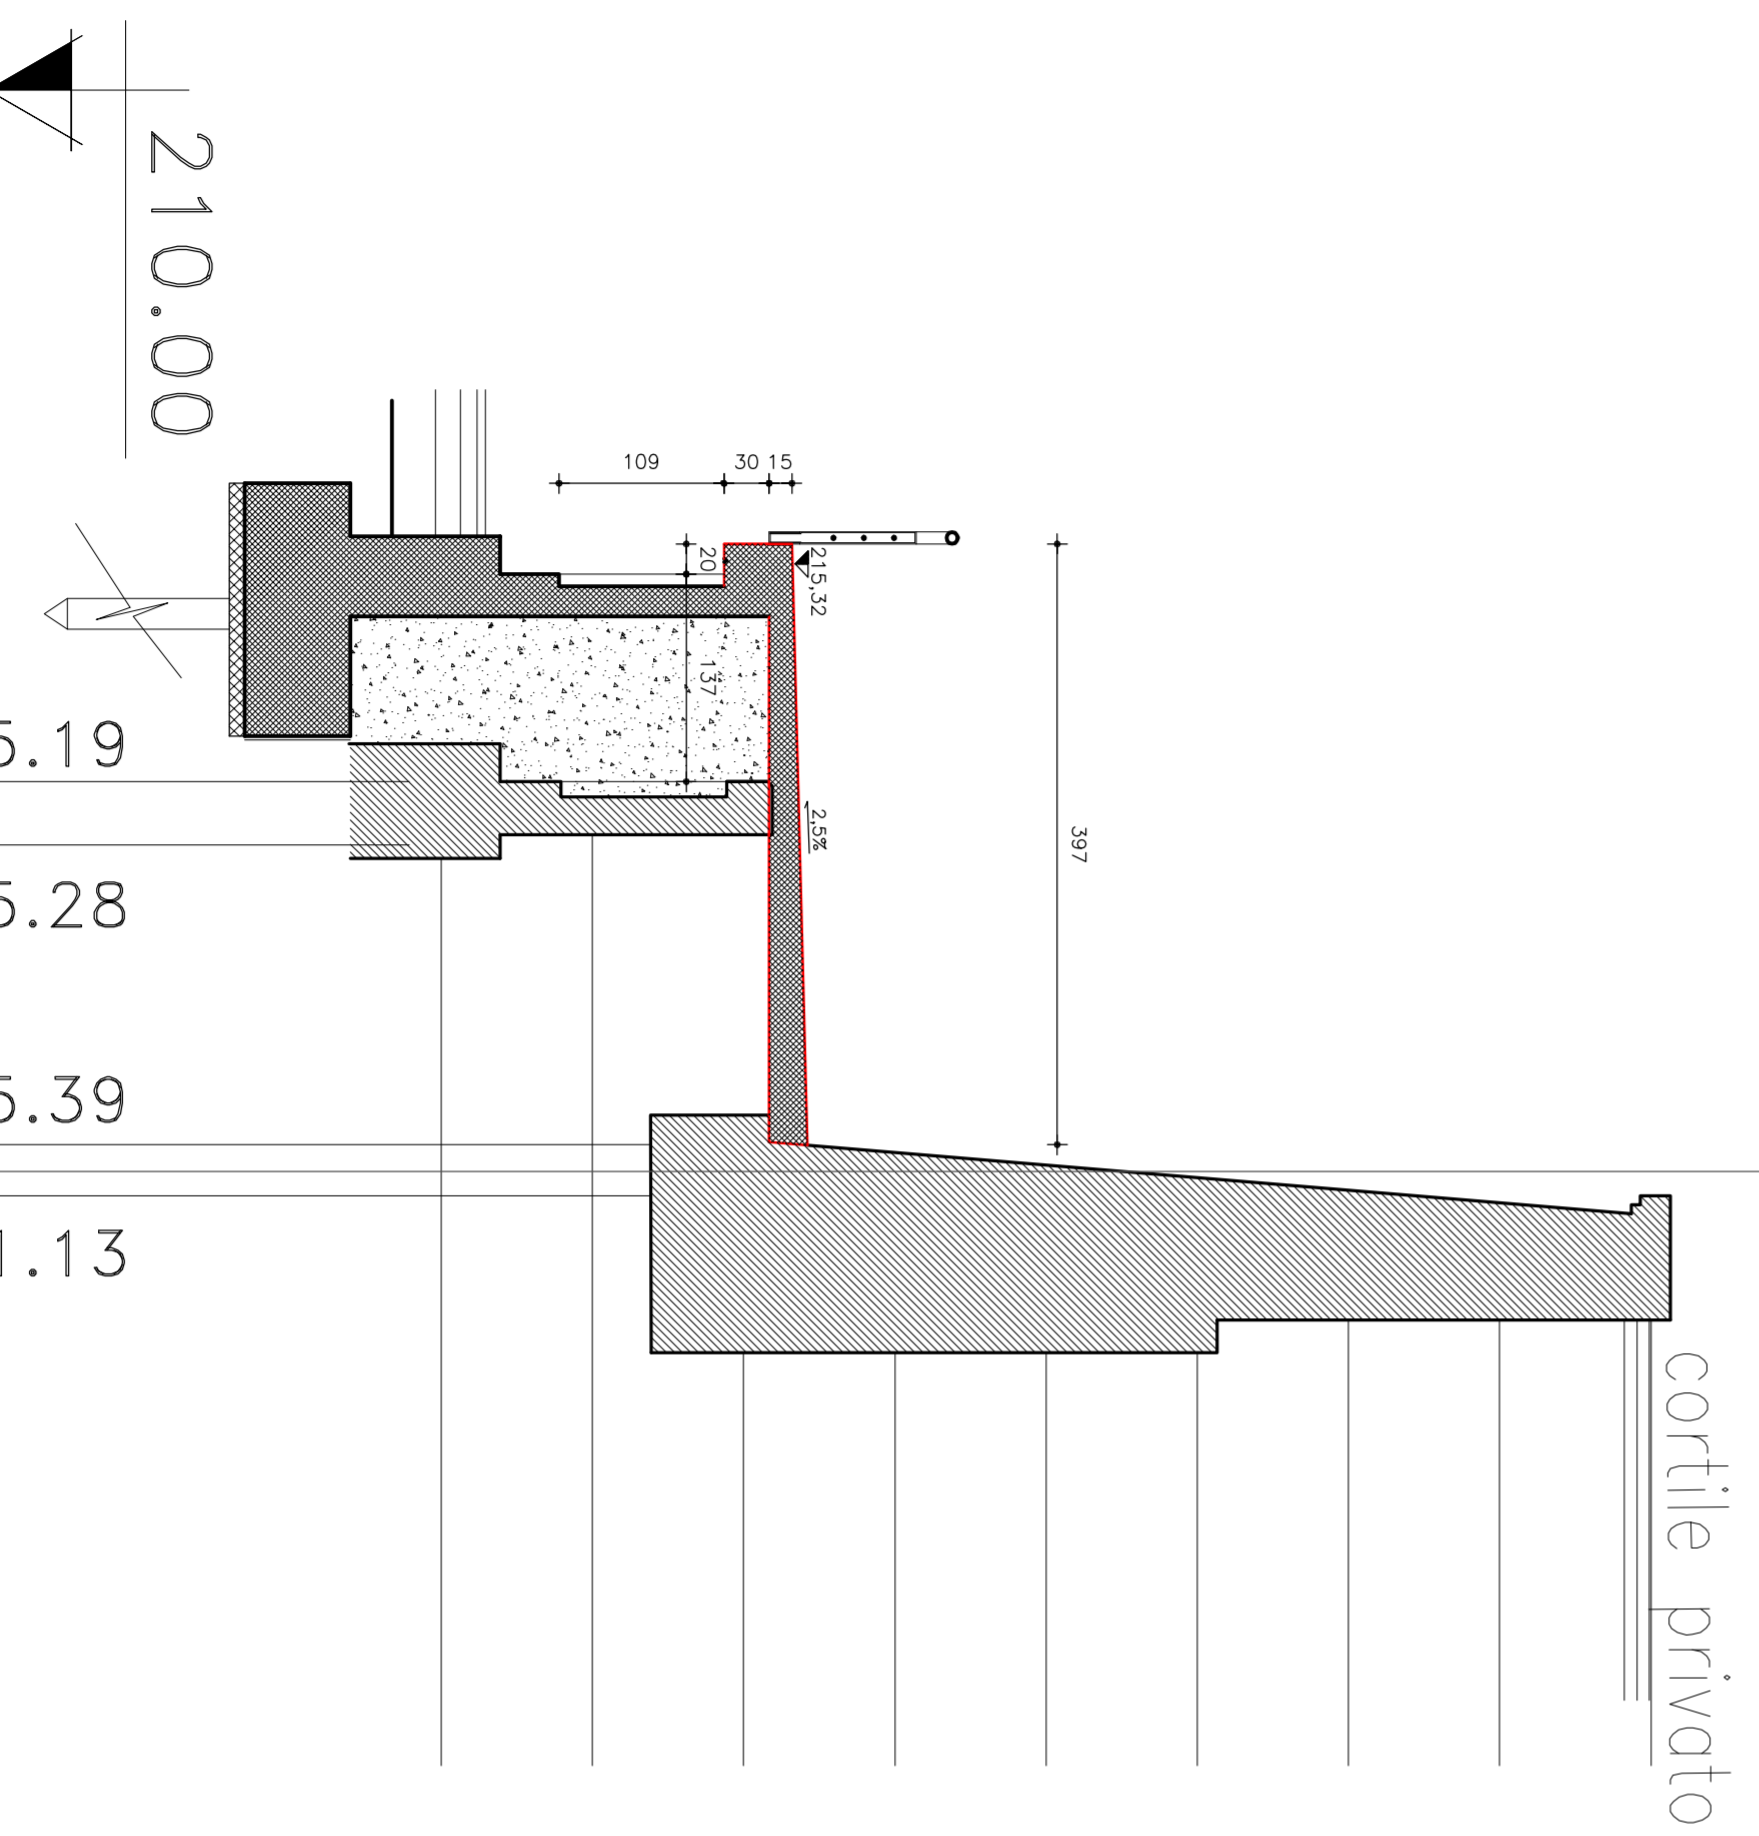

Q.T.	215.19	215.28	215.39	221.13
PAR.	0.42	1.98	0.34	
PRO.	0.00	0.42	2.40	2.74