

SEZIONE 23ter

259

284

369

591



1503

SISTEMAZIONI A VERDE


A

B

PISTA

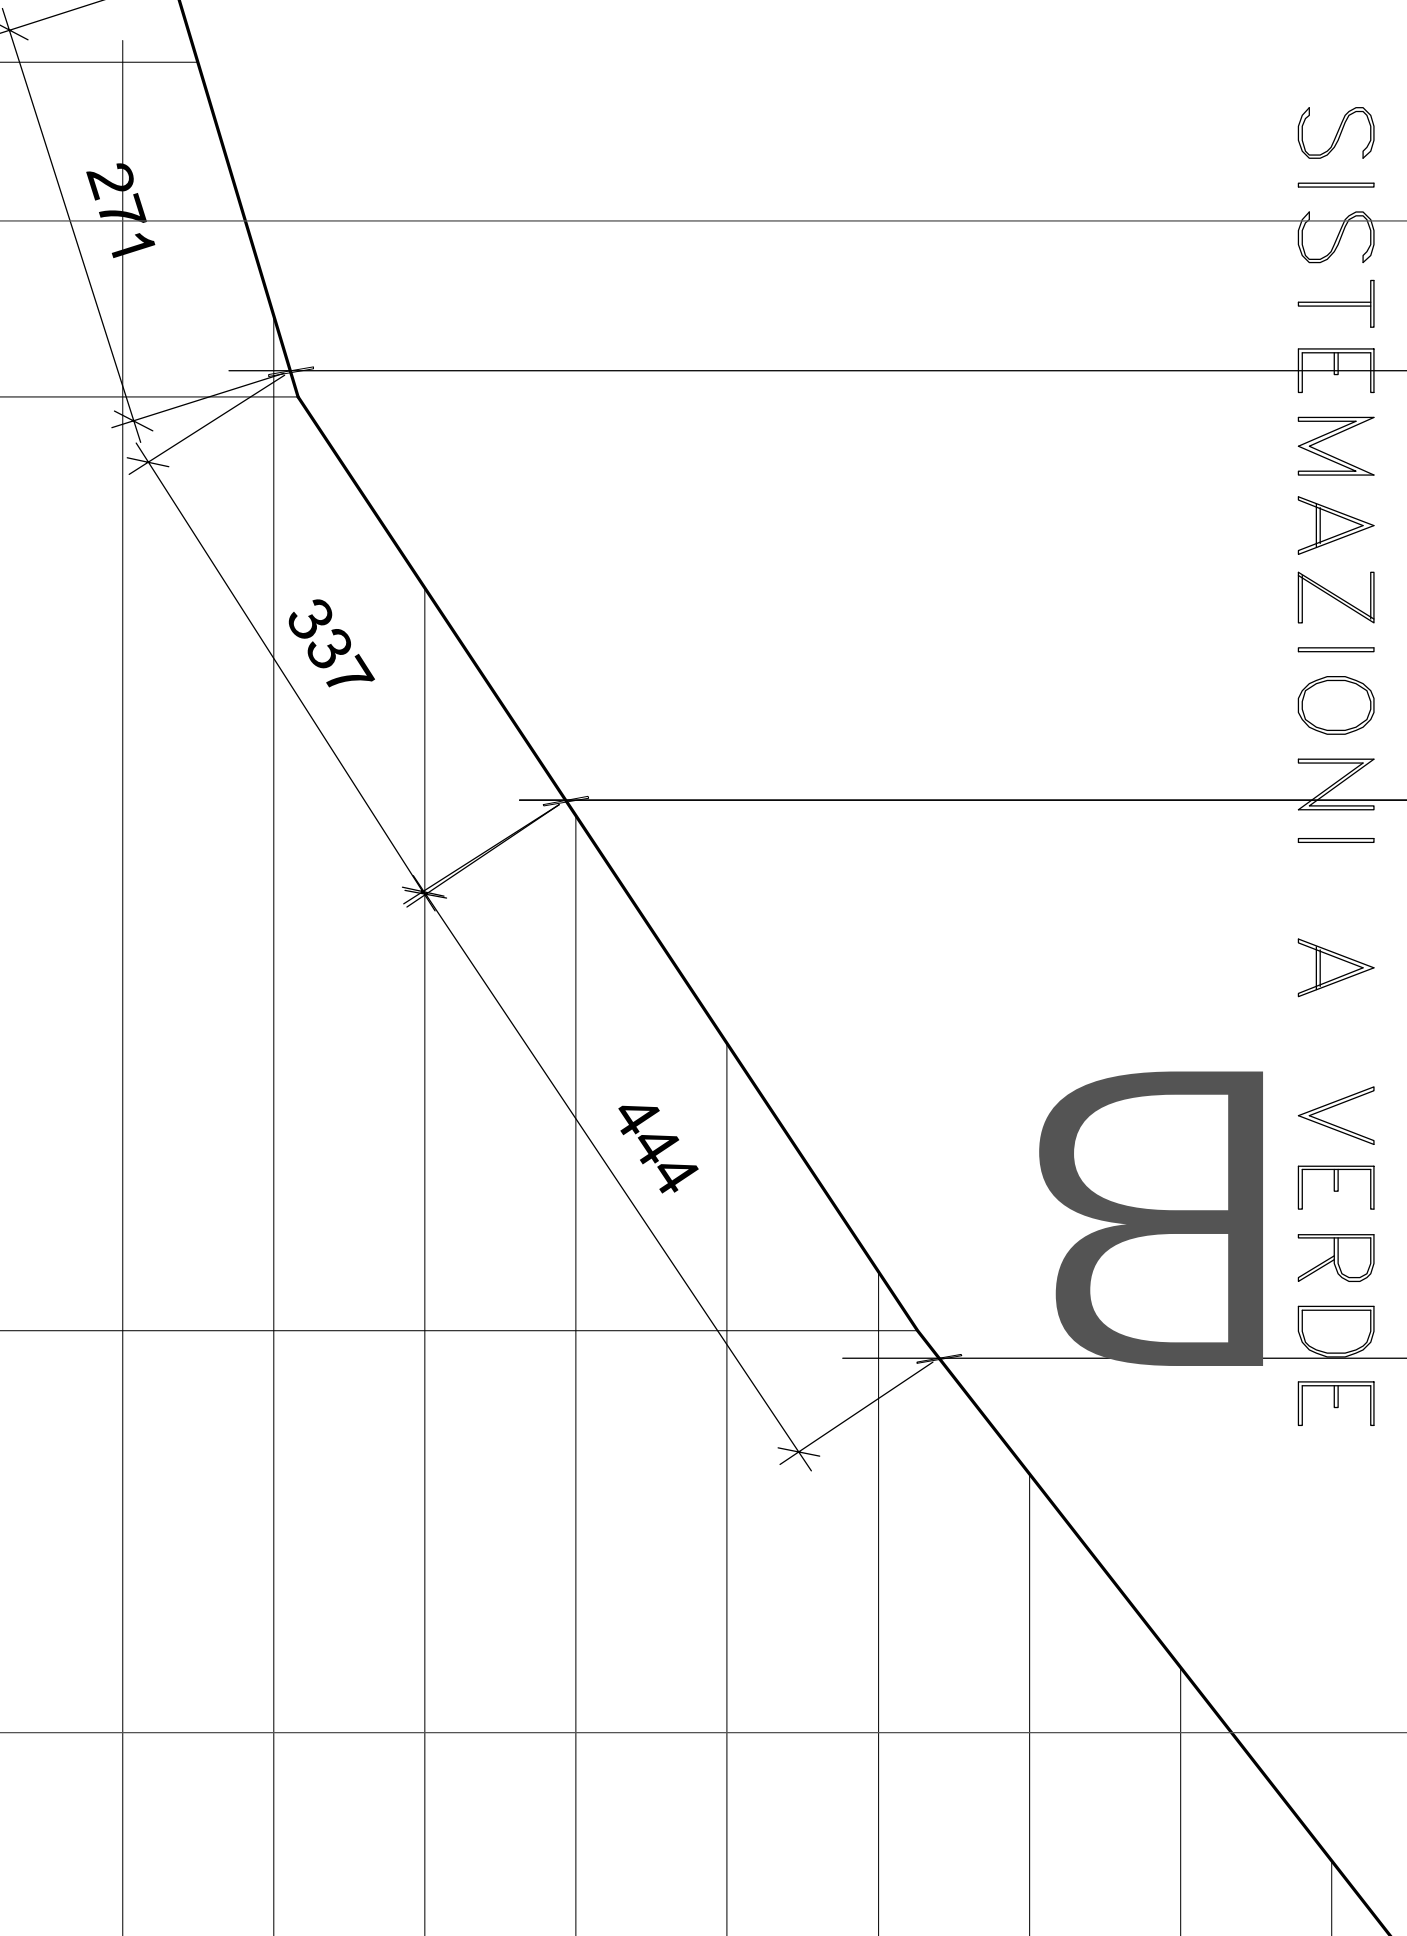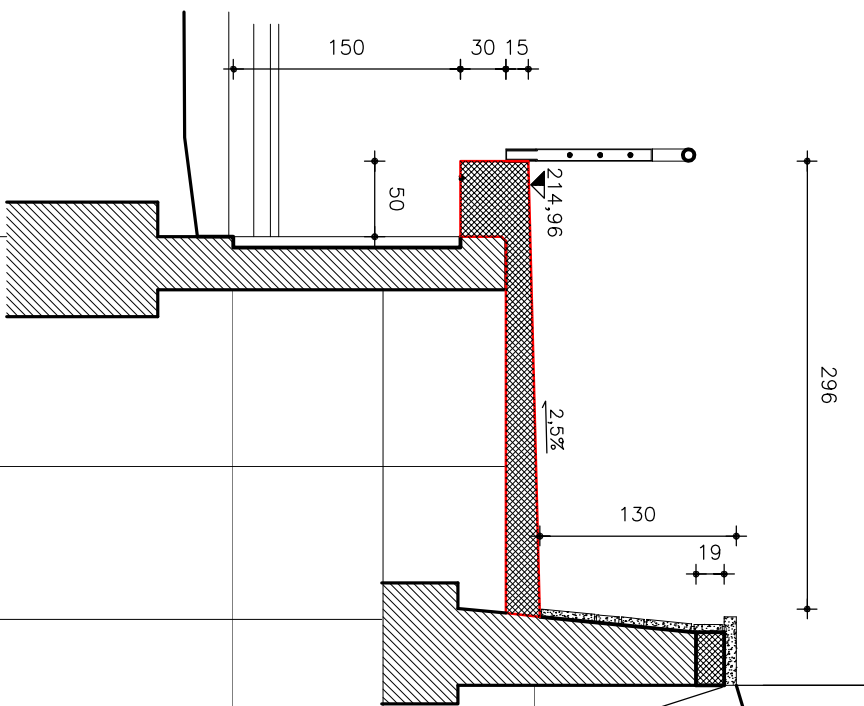

210.00

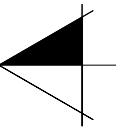

Q.T.	214.81	214.81	215.22	216.57	217.16	221.26
PAR.	1.52	1.00	1.00	2.20	6.18	4.62
PRO.	0.00	1.52	2.52	3.52	5.72	11.90