


SEZIONE 27

A


SISTEMAZIONI A VERDE

B

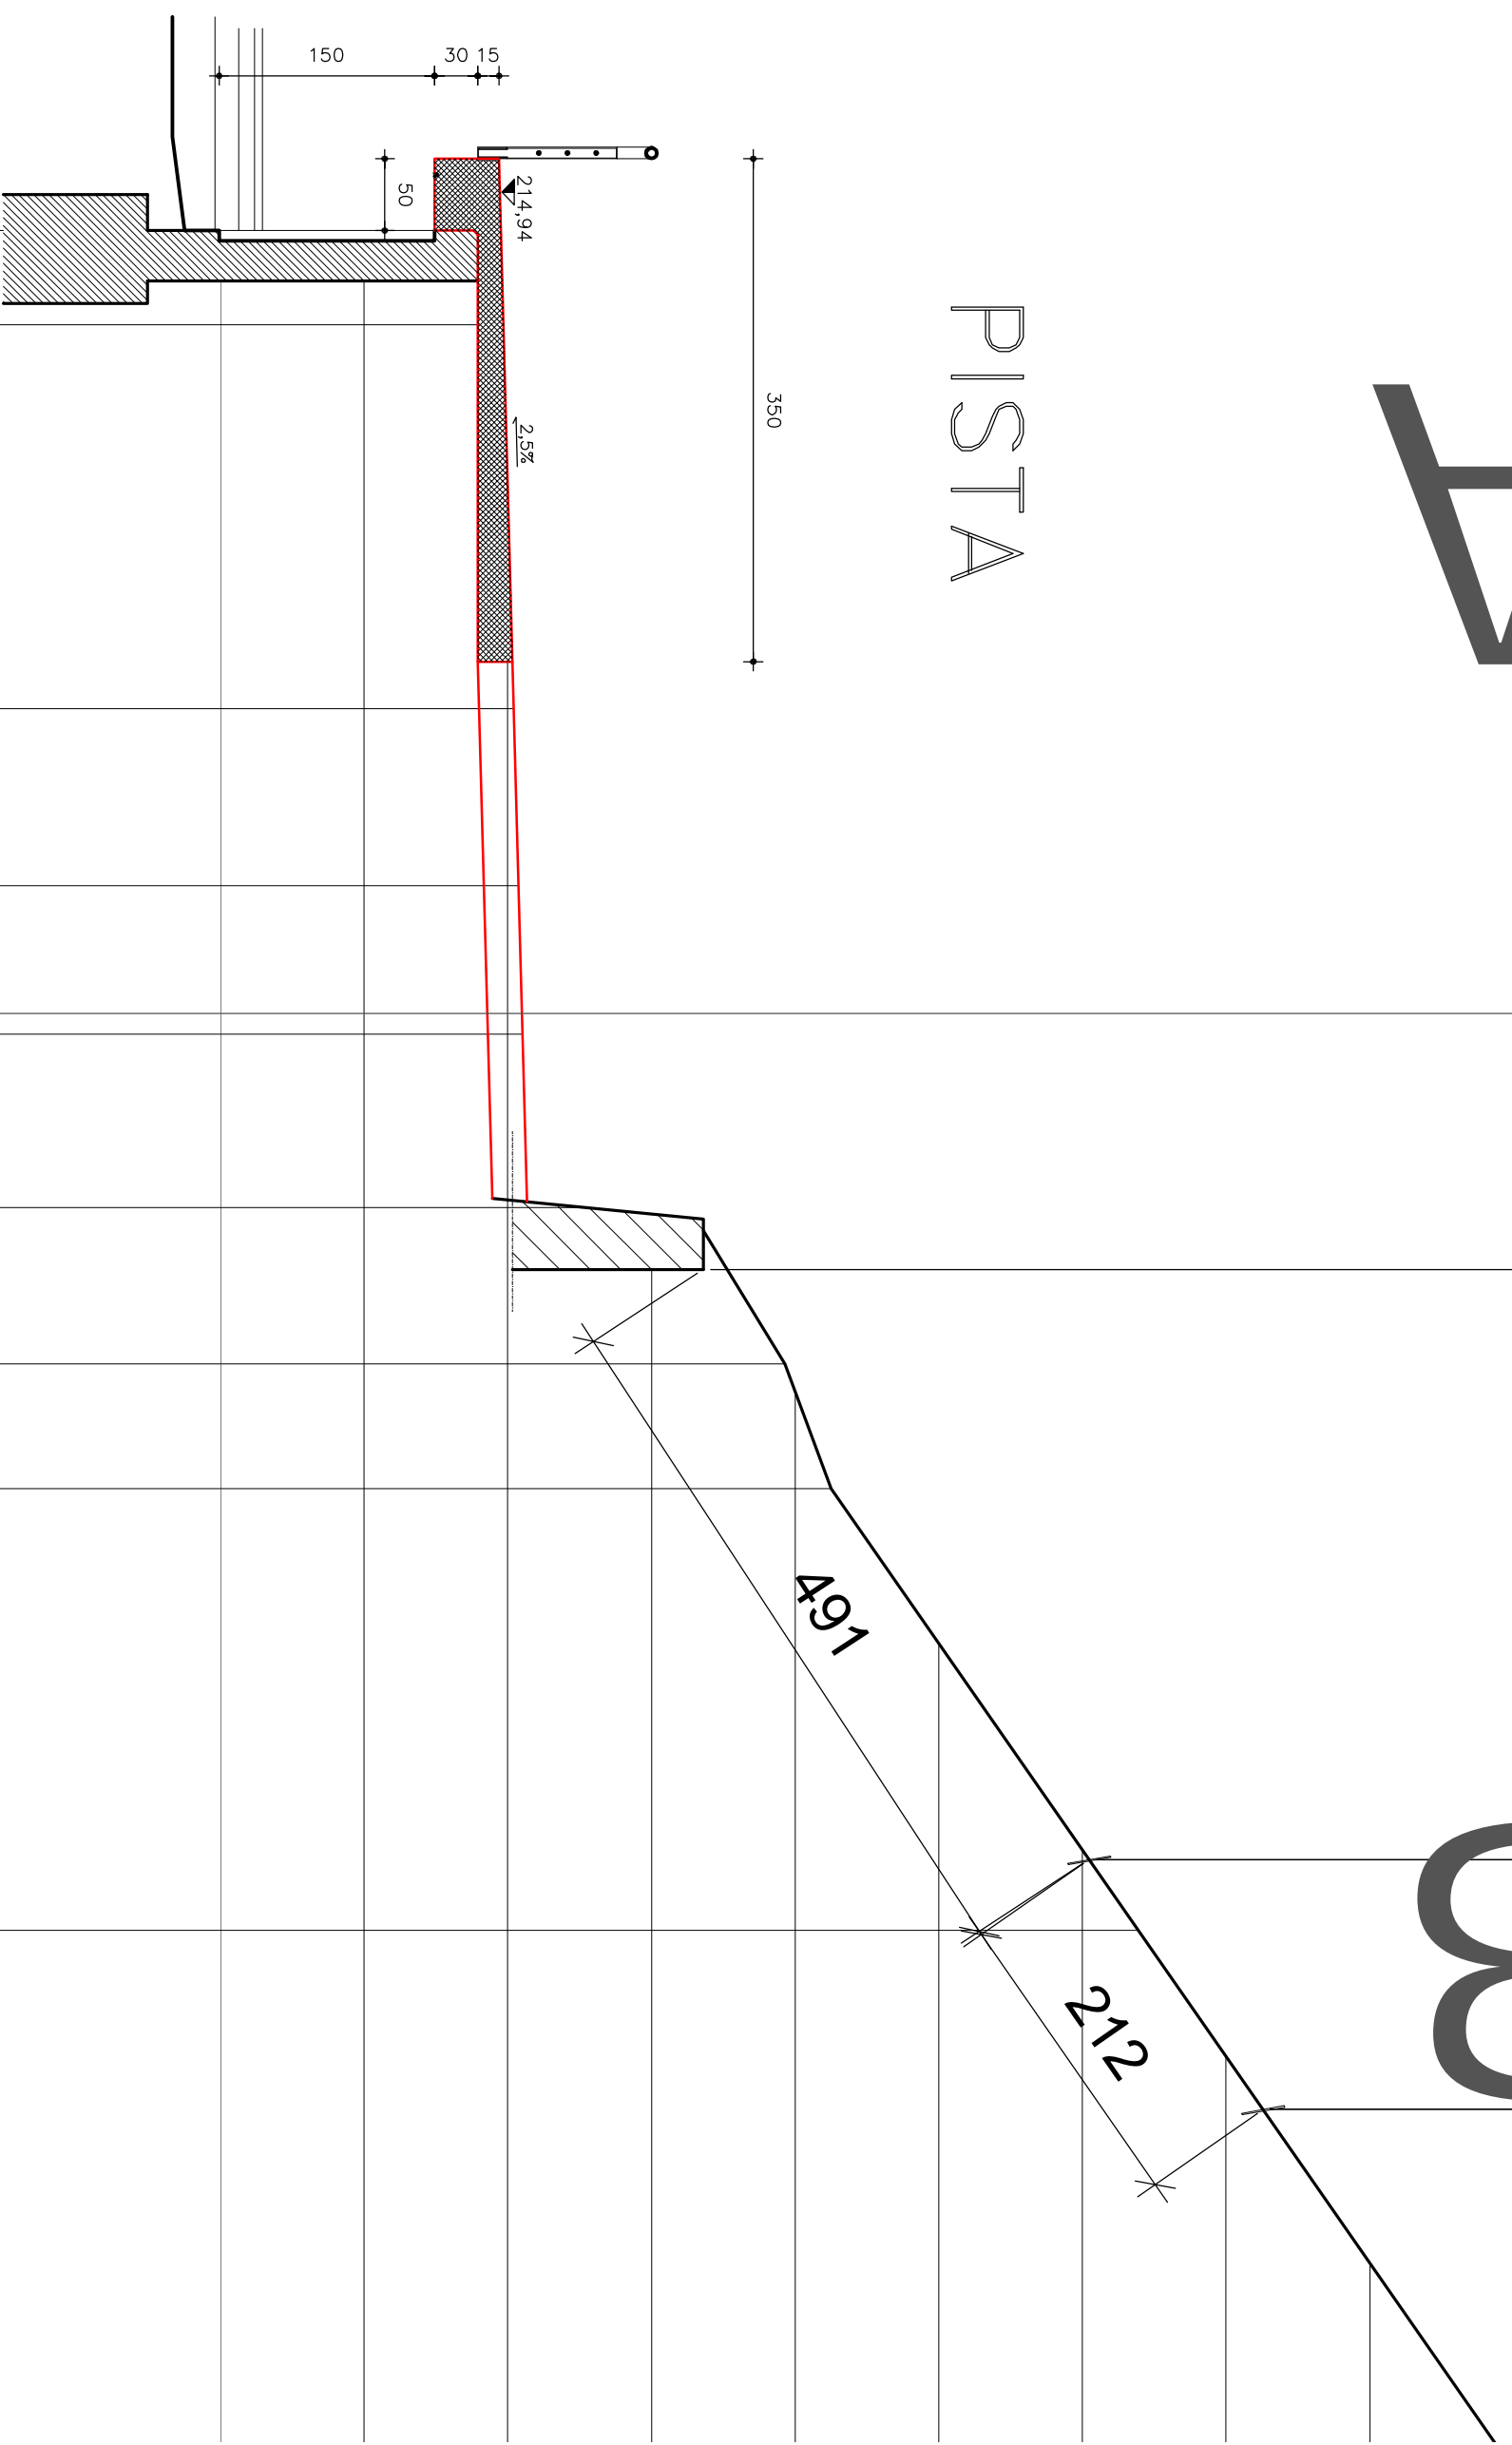

Q.T.	214.79	215.11	215.18	215.16	215.18	215.55	216.93	217.25	219.40	218.85
PAR.	0.65	2.67	1.23	1.03	1.20	1.10	0.87	3.07		6.30
PRO.	0.00	0.65	3.32	4.55	5.58	6.78	7.88	8.75	11.82	

210.00

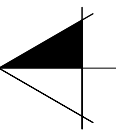

1214

411

174

PISTA

350

491

212

214.94

2.5%

50

150

30

15

218.85