

SEZIONE 3

X

A

B





C

D

SISTEMAZIONI A VERDE

PISTA

recinzione

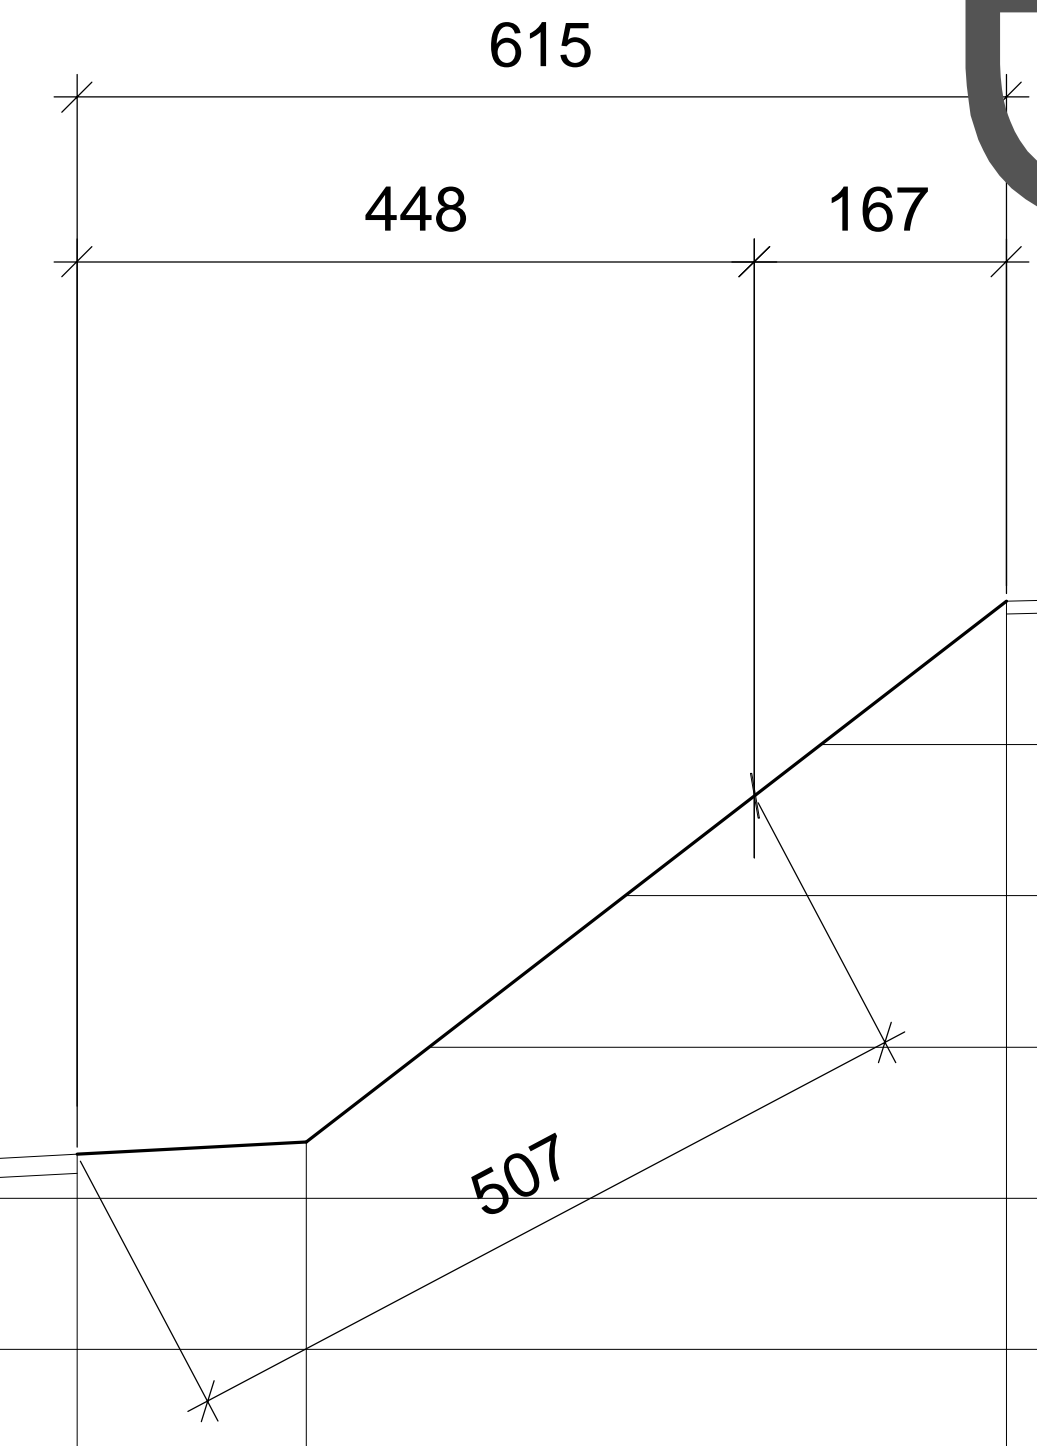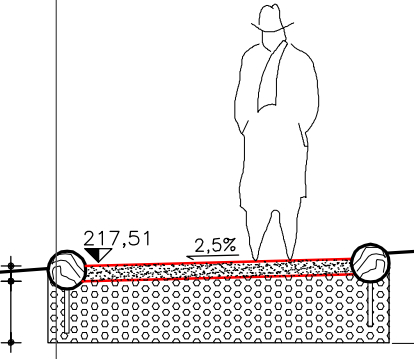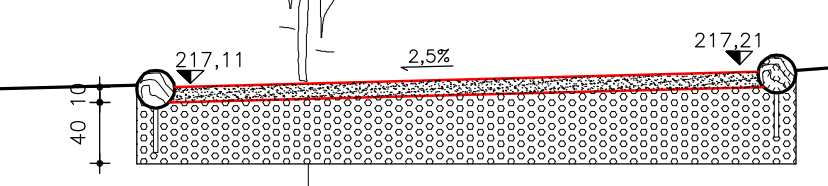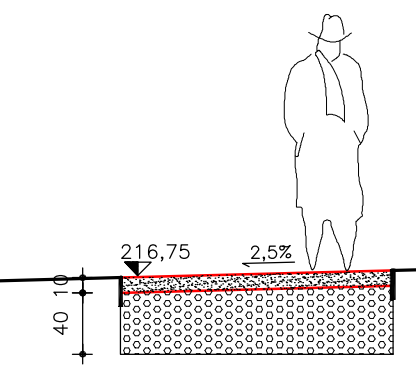

Q.T.	213.21	213.49		217.19	217.45			217.10		217.92	219.15	219.30	219.37		222.95	223.00	224.57	225.30	225.50
PAR.	1.50		6.75		3.00		13.90		14.27	2.00	2.41	1.52	4.65		2.15	2.00	1.95	2.10	
PRO.	0.00	1.50		8.25	11.25			25.15		39.42	41.42	43.83	45.35		50.00	52.15	54.15	56.10	58.20