

# SEZIONE ~~X~~ 5

## A



## B

## C

marciapiede

SISTEMAZIONI A VERDE

PISTA

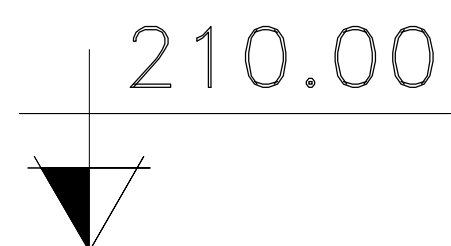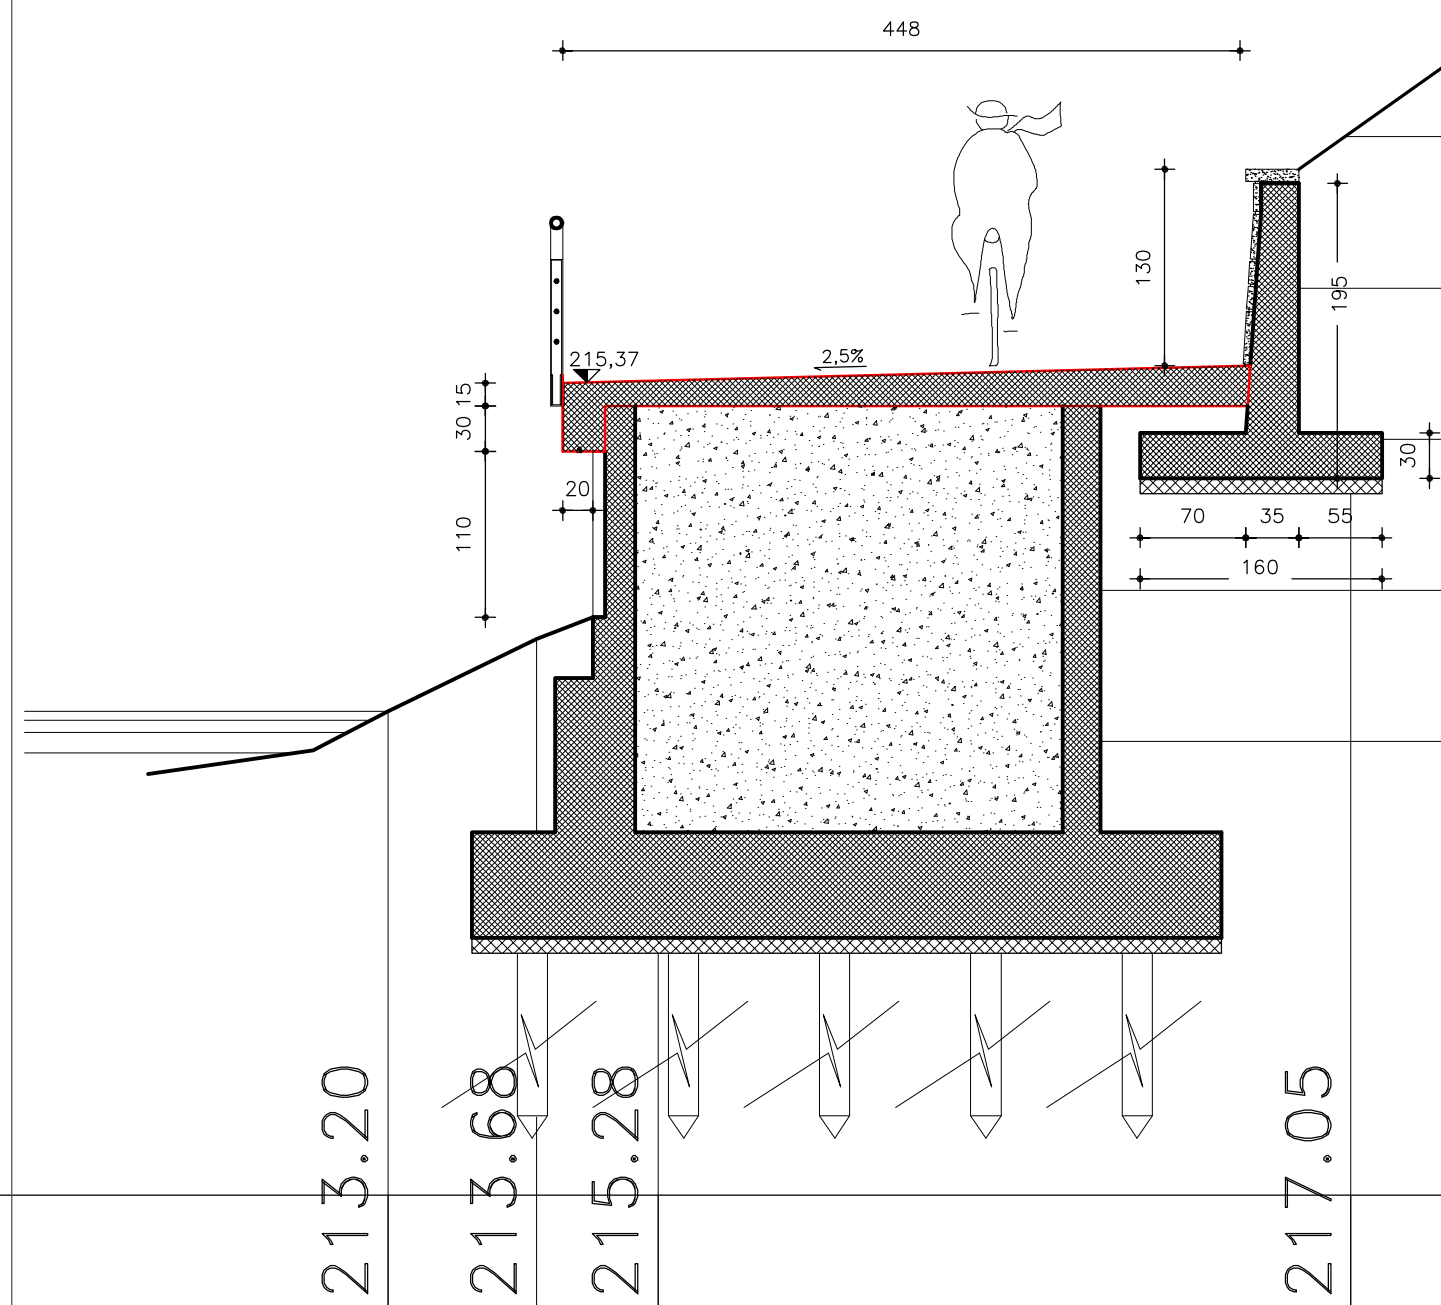

Q.T.	213.20	213.68	215.28	217.05	221.40	224.82	228.04	228.20	228.15
PAR.	0.98	0.80	4.58	6.43	5.35	5.66	2.42	1.42	
PRO.	0.00	0.98	1.78	6.36	12.79	18.14	23.80	26.22	27.64