


SEZIONE 8 X

A SISTEMAZIONI A VERDE

B

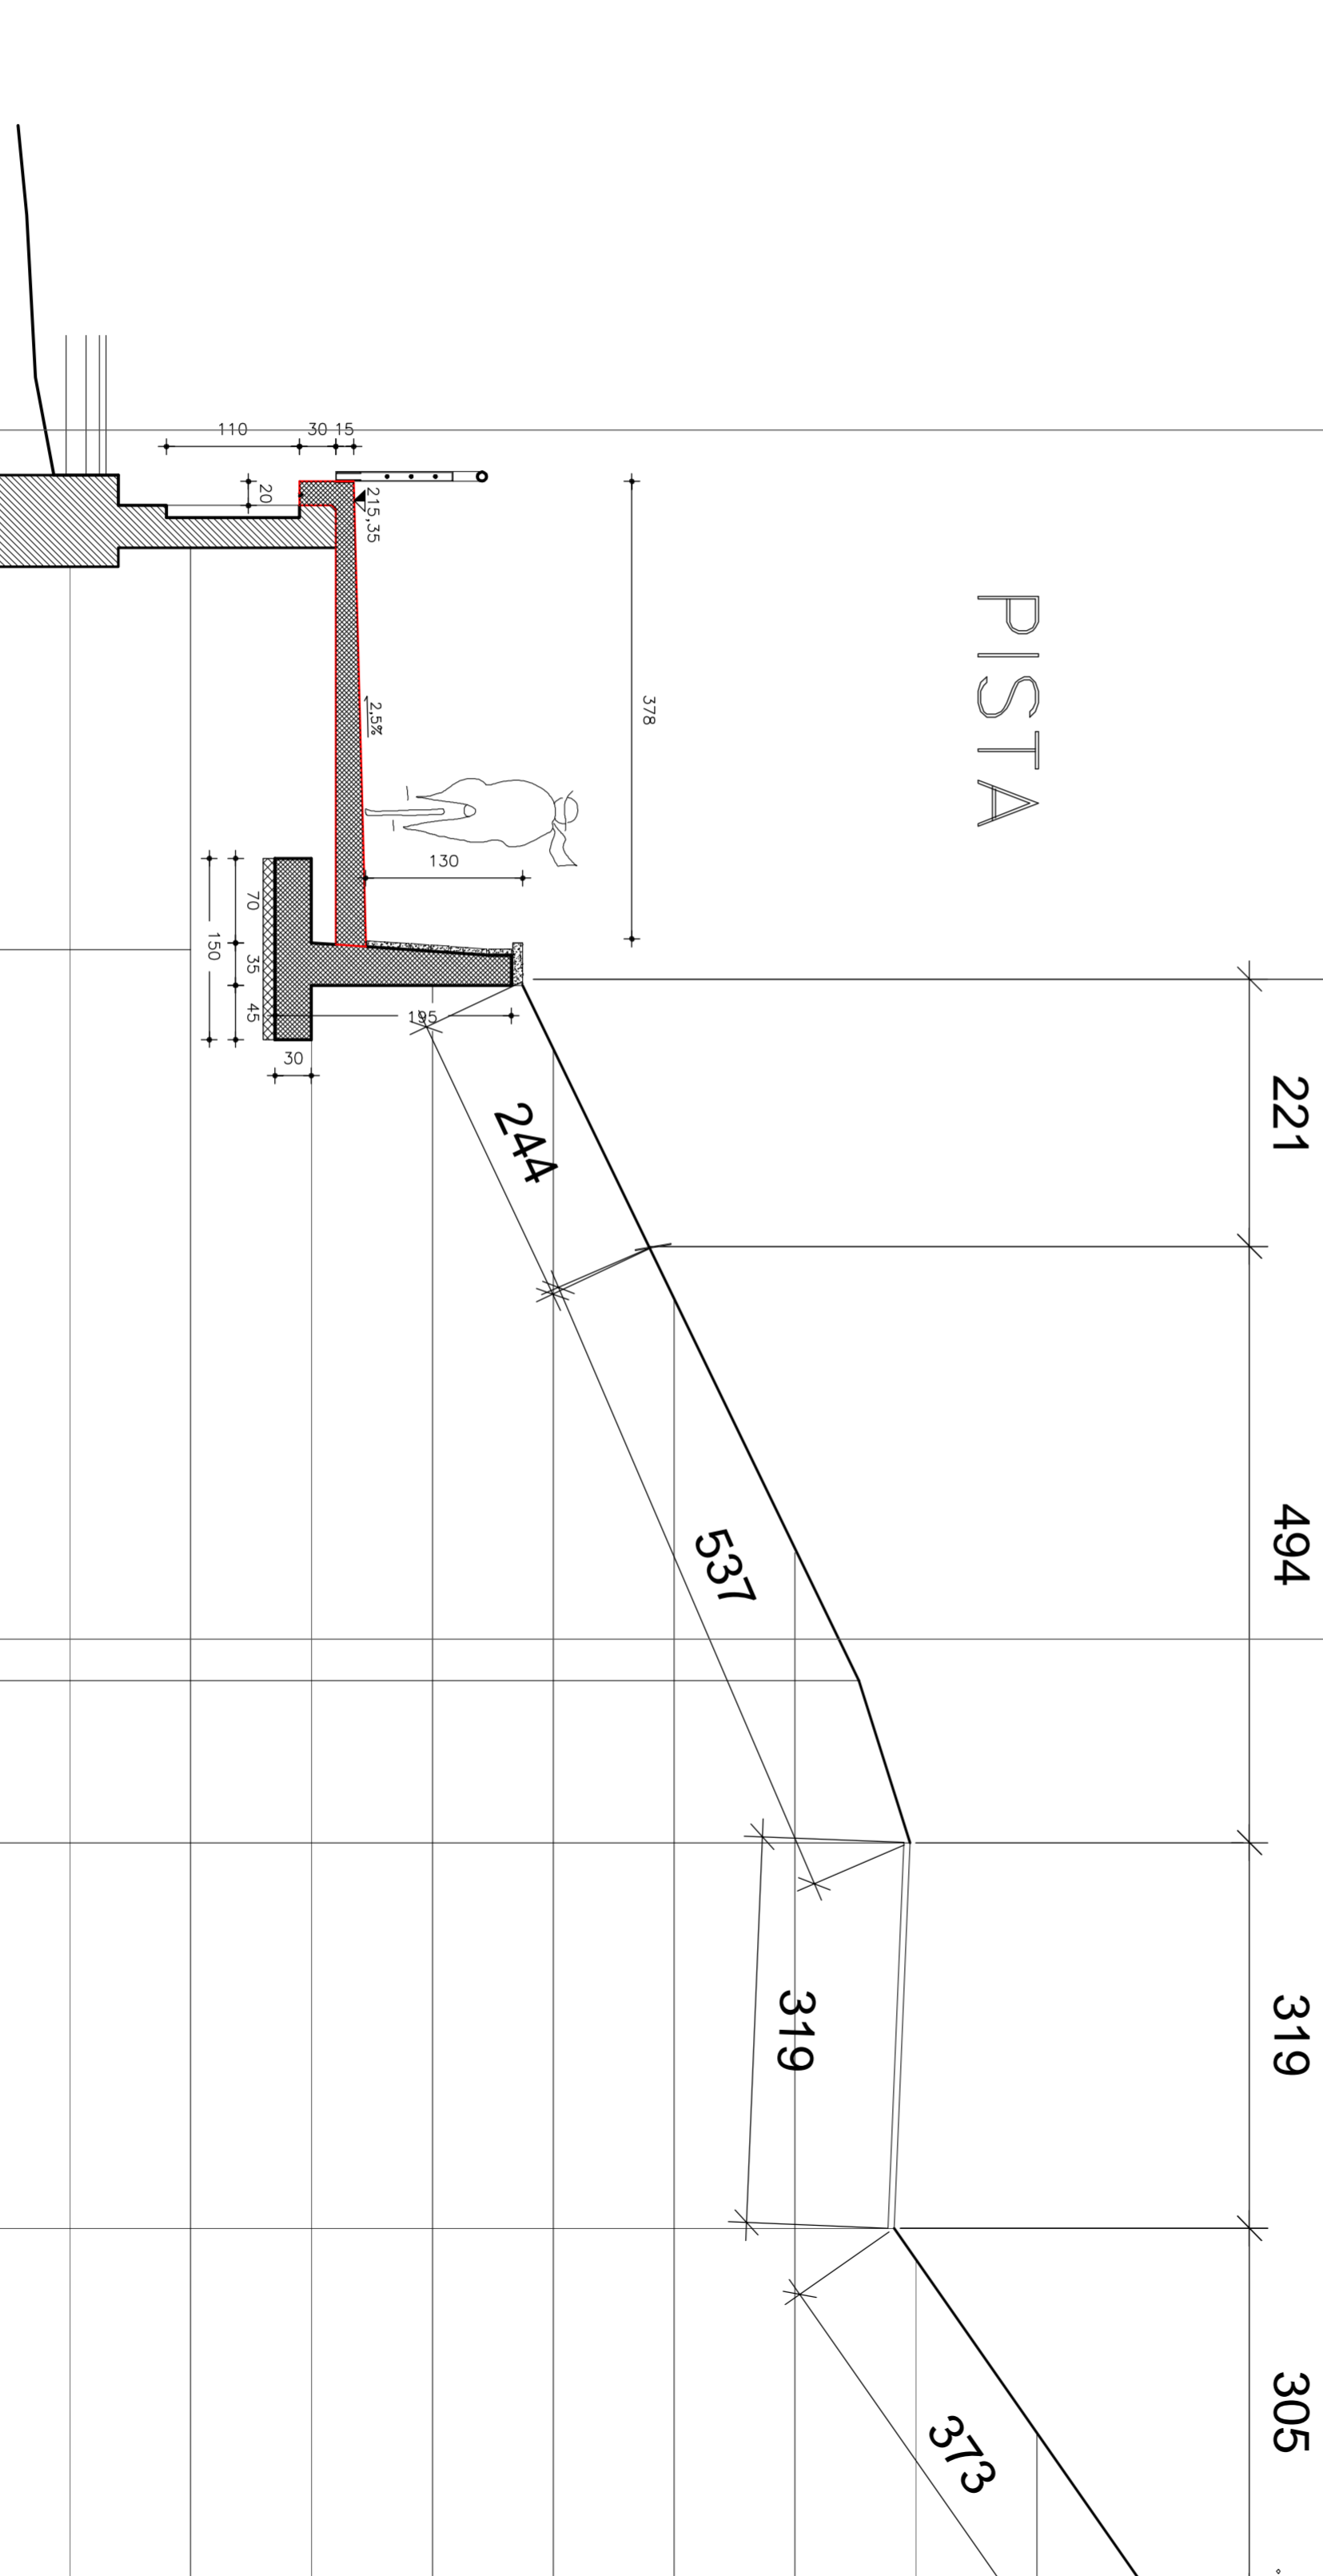

210.00

Q.T.	215.17	215.55	215.52	219.53	219.95	219.82
PAR.	0.45	3.22	6.05	1.35	3.18	3.27
PRO.	0.00	0.45	3.67	9.72	11.07	14.25