


SEZIONE 10

A

B

C

recinzione

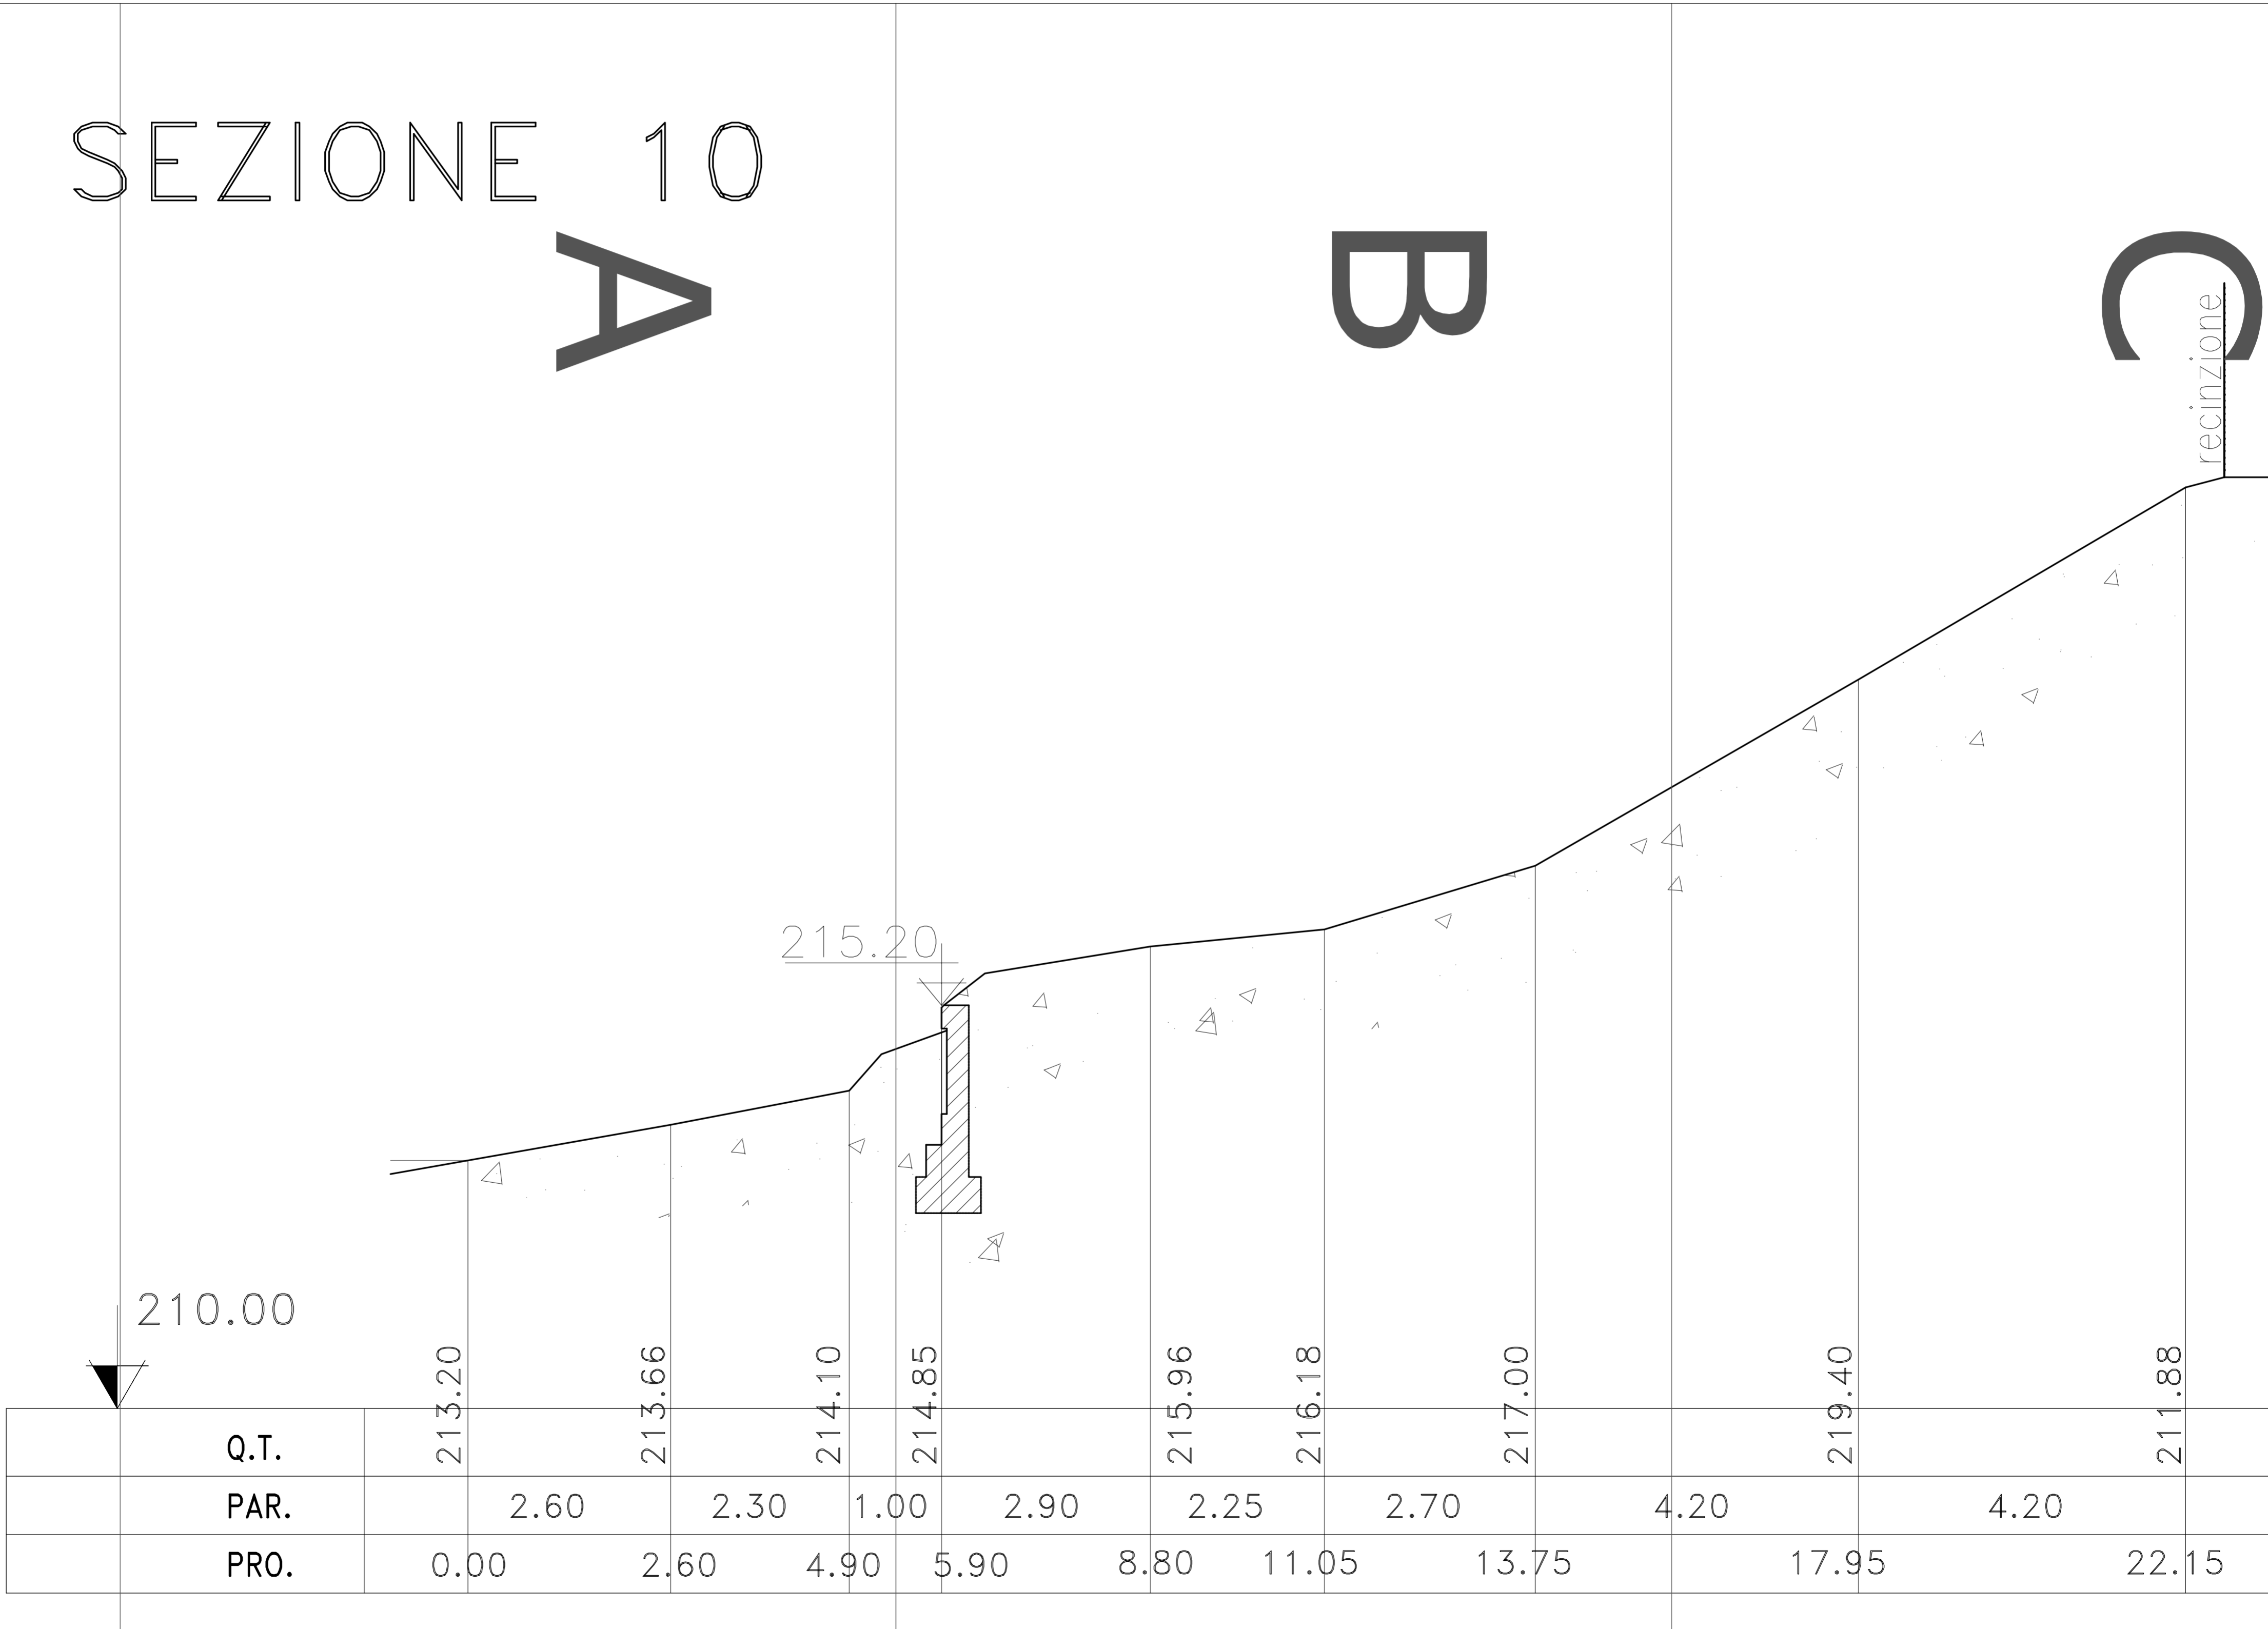

	Q.T.	213.20	213.66	214.10	214.85	215.96	216.18	217.00	219.40	211.88
	PAR.	2.60	2.30	1.00	2.90	2.25	2.70	4.20	4.20	
	PRO.	0.00	2.60	4.90	5.90	8.80	11.05	13.75	17.95	22.15