


SEZIONE 11

B

C

D

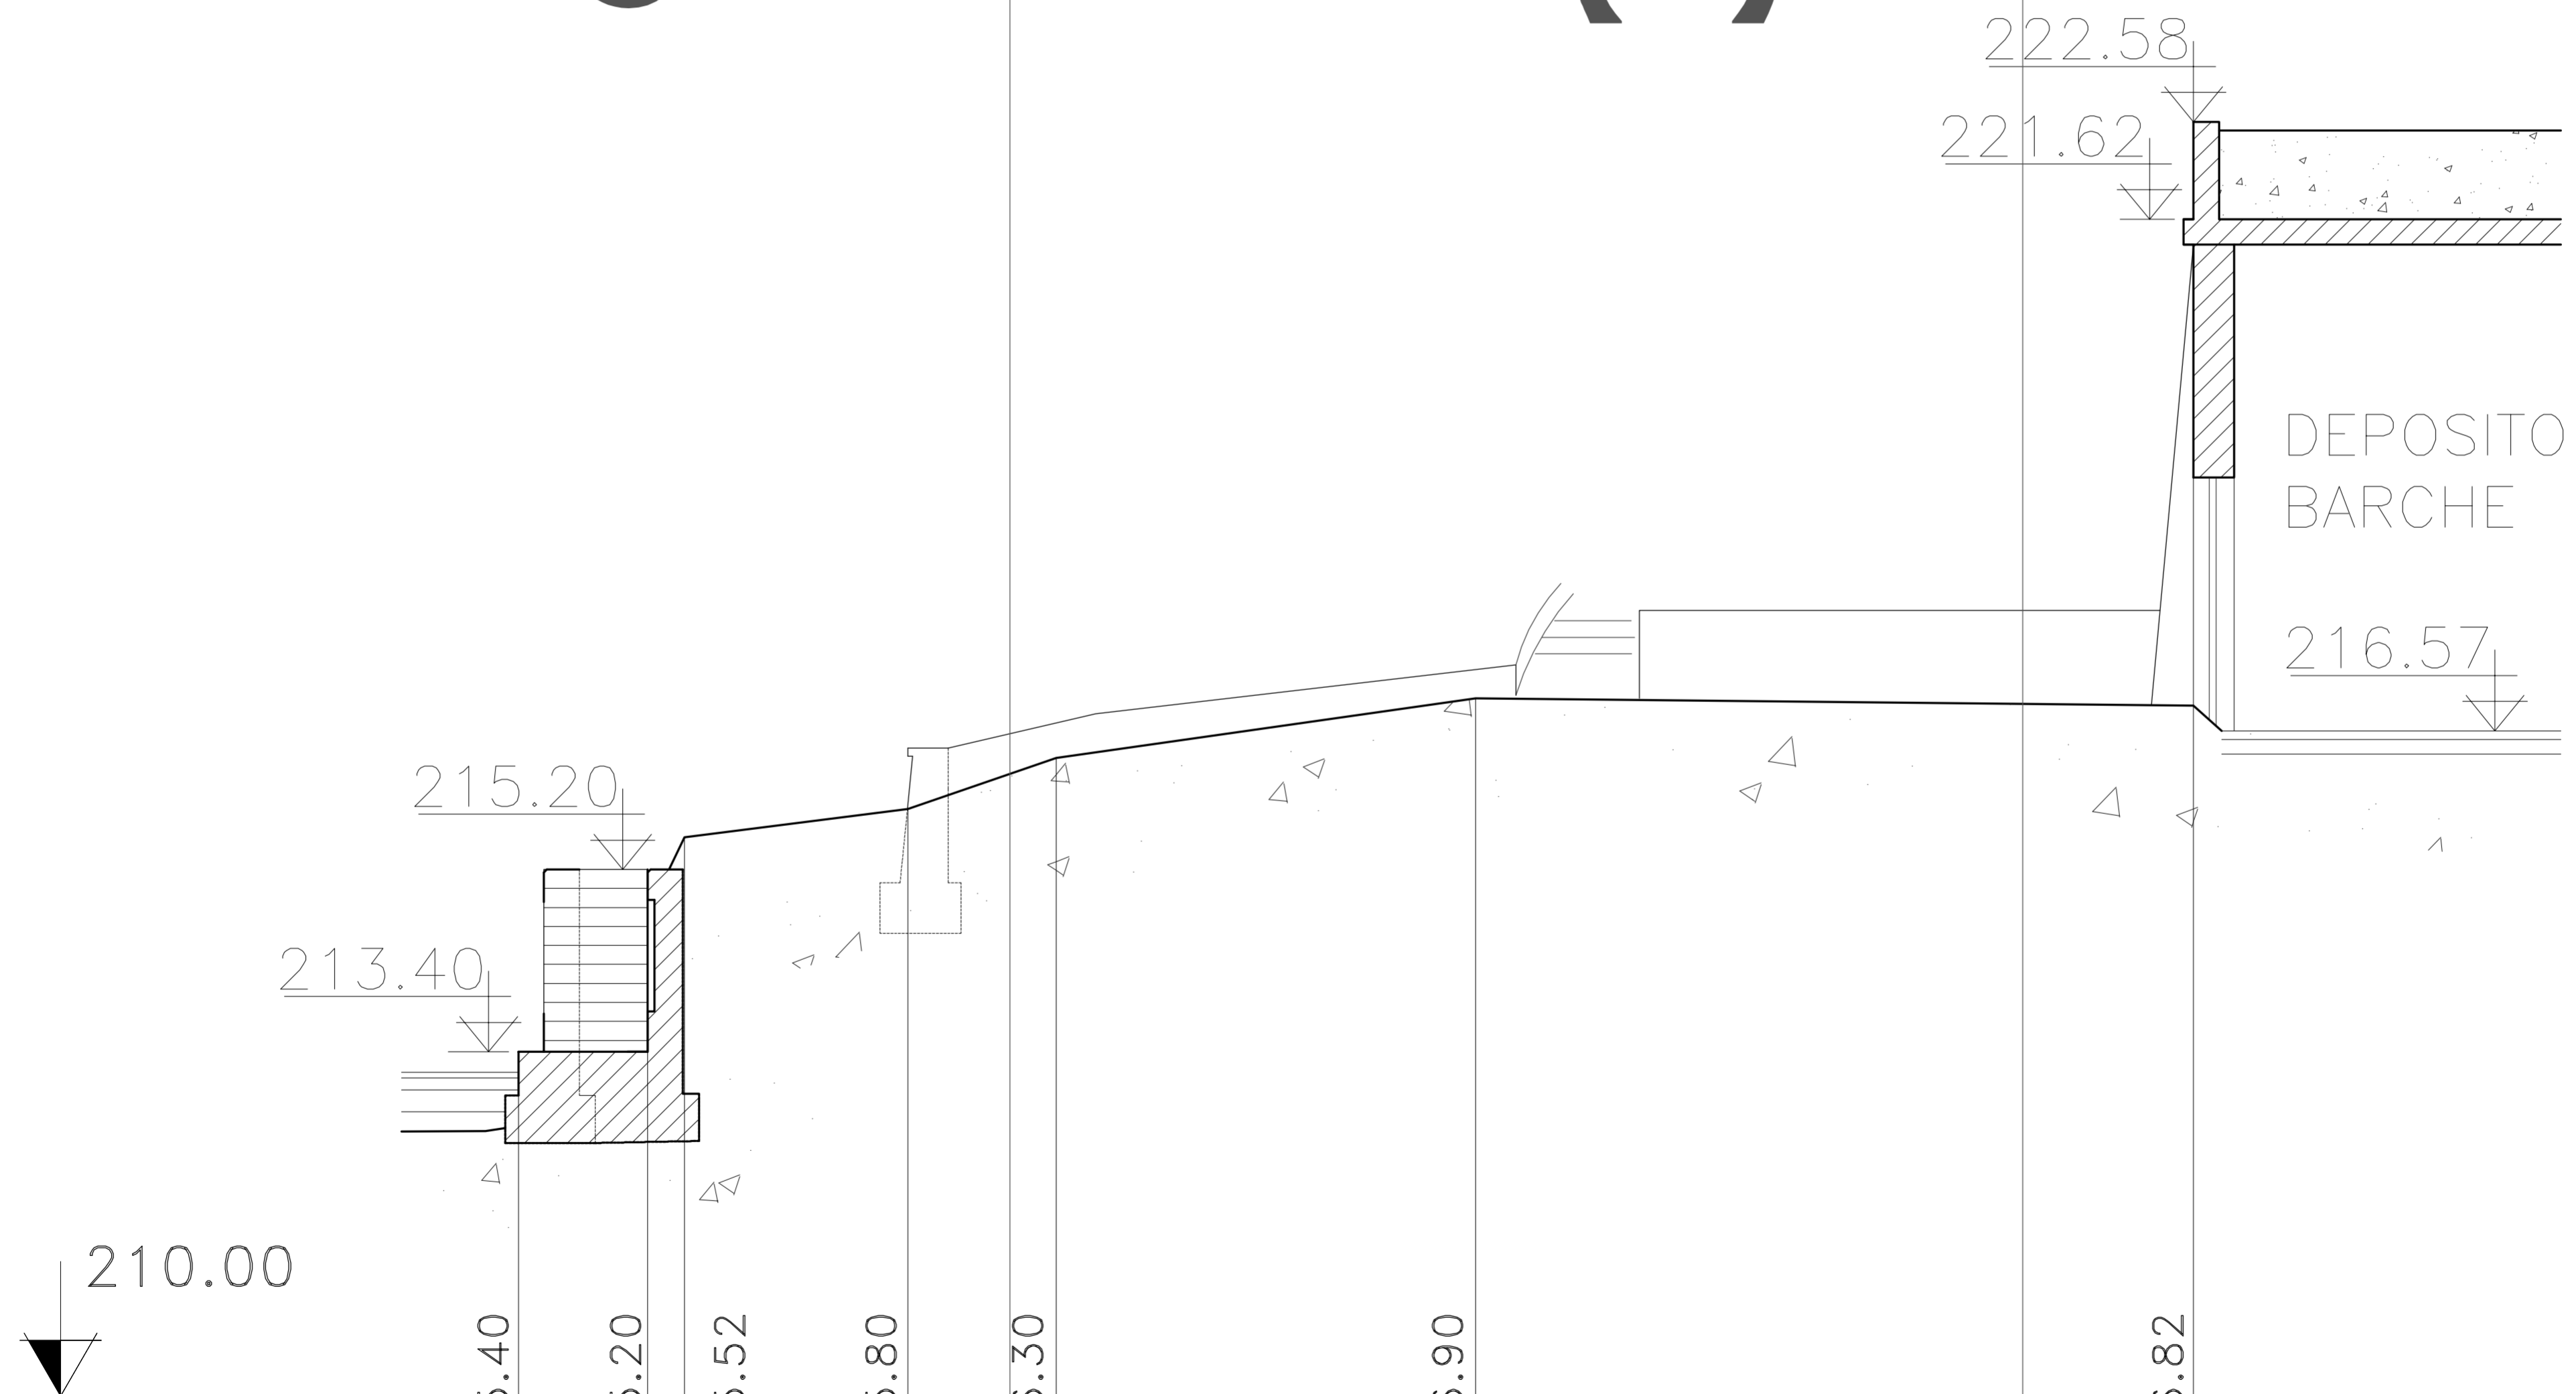

	Q.T.	215.40	215.20	215.52	215.80	216.30	216.90	216.82
	PAR.	1.25	0.40	2.20	1.47	4.15	7.10	
	PRO.	0.00	1.25	1.65	3.85	5.32	9.47	16.57