


SEZIONE 12

B

C

D

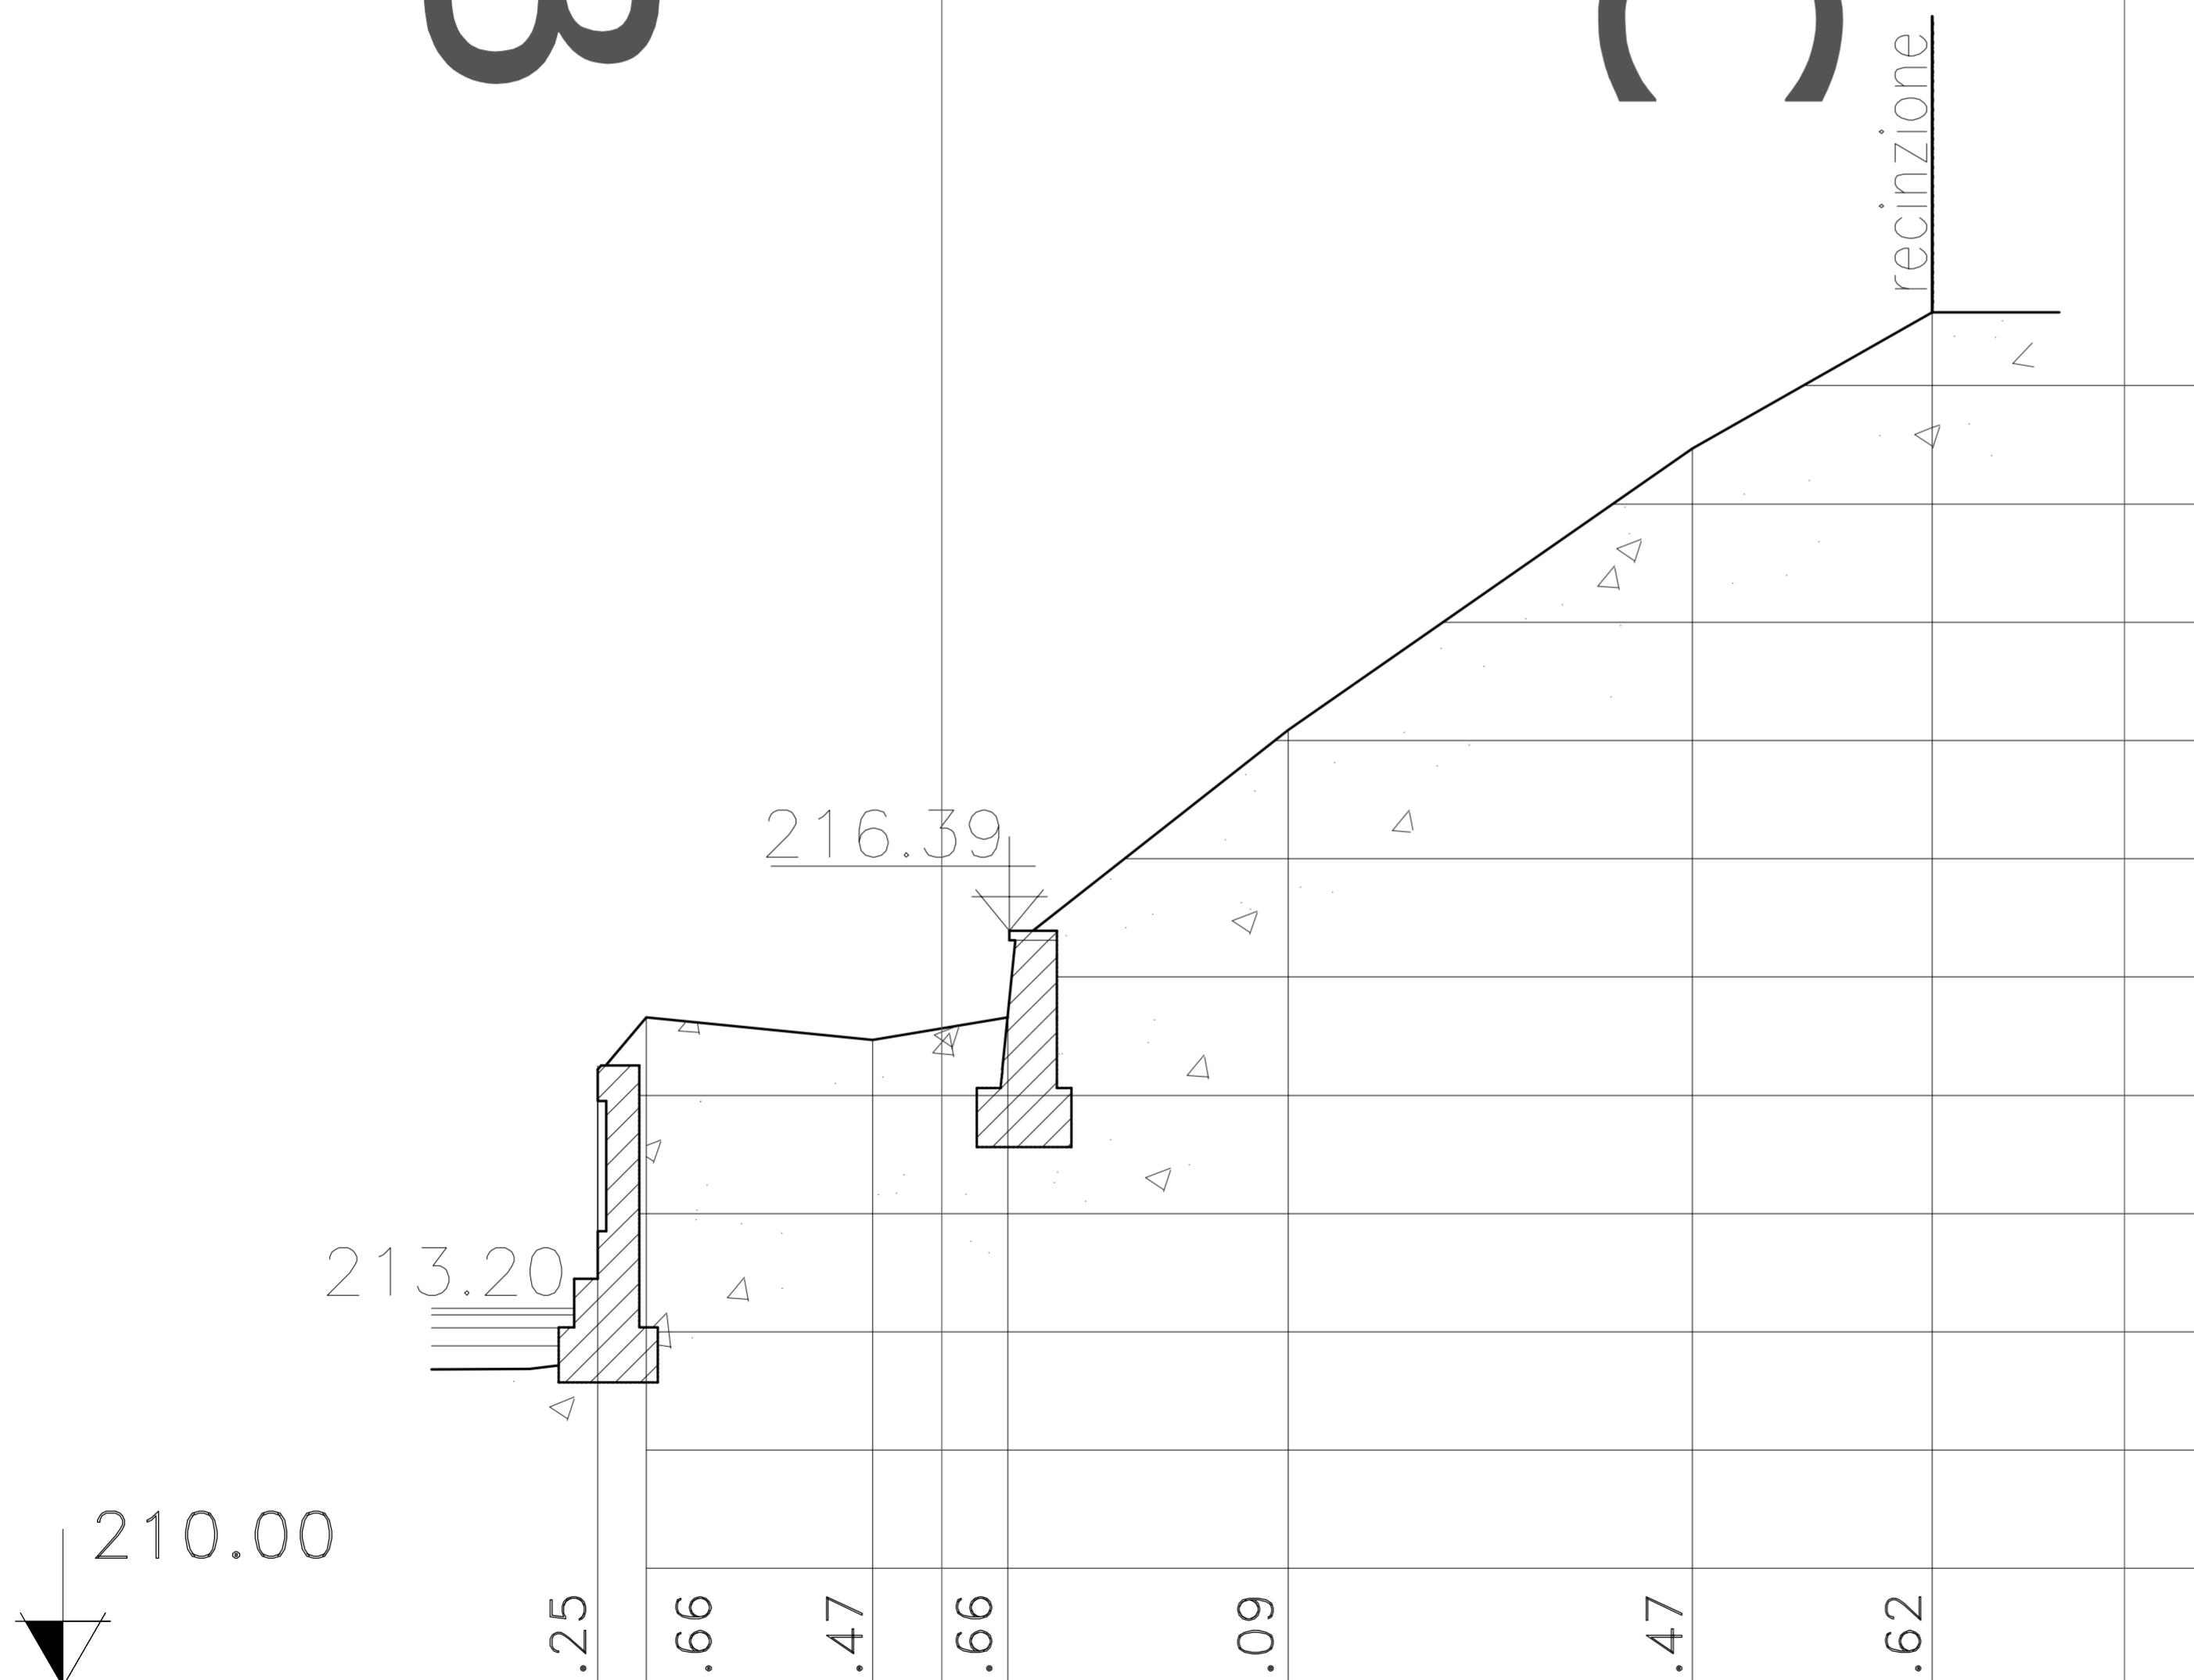

	Q.T.	215.25	215.66	215.47	215.66	218.09	220.47	221.62	
	PAR.	0.41	1.91	1.14	2.37	3.42	2.03		
	PRO.	0.00	0.41	2.32	3.46	5.83	9.25	11.28	