


SEZIONE 12bis

B

C

D

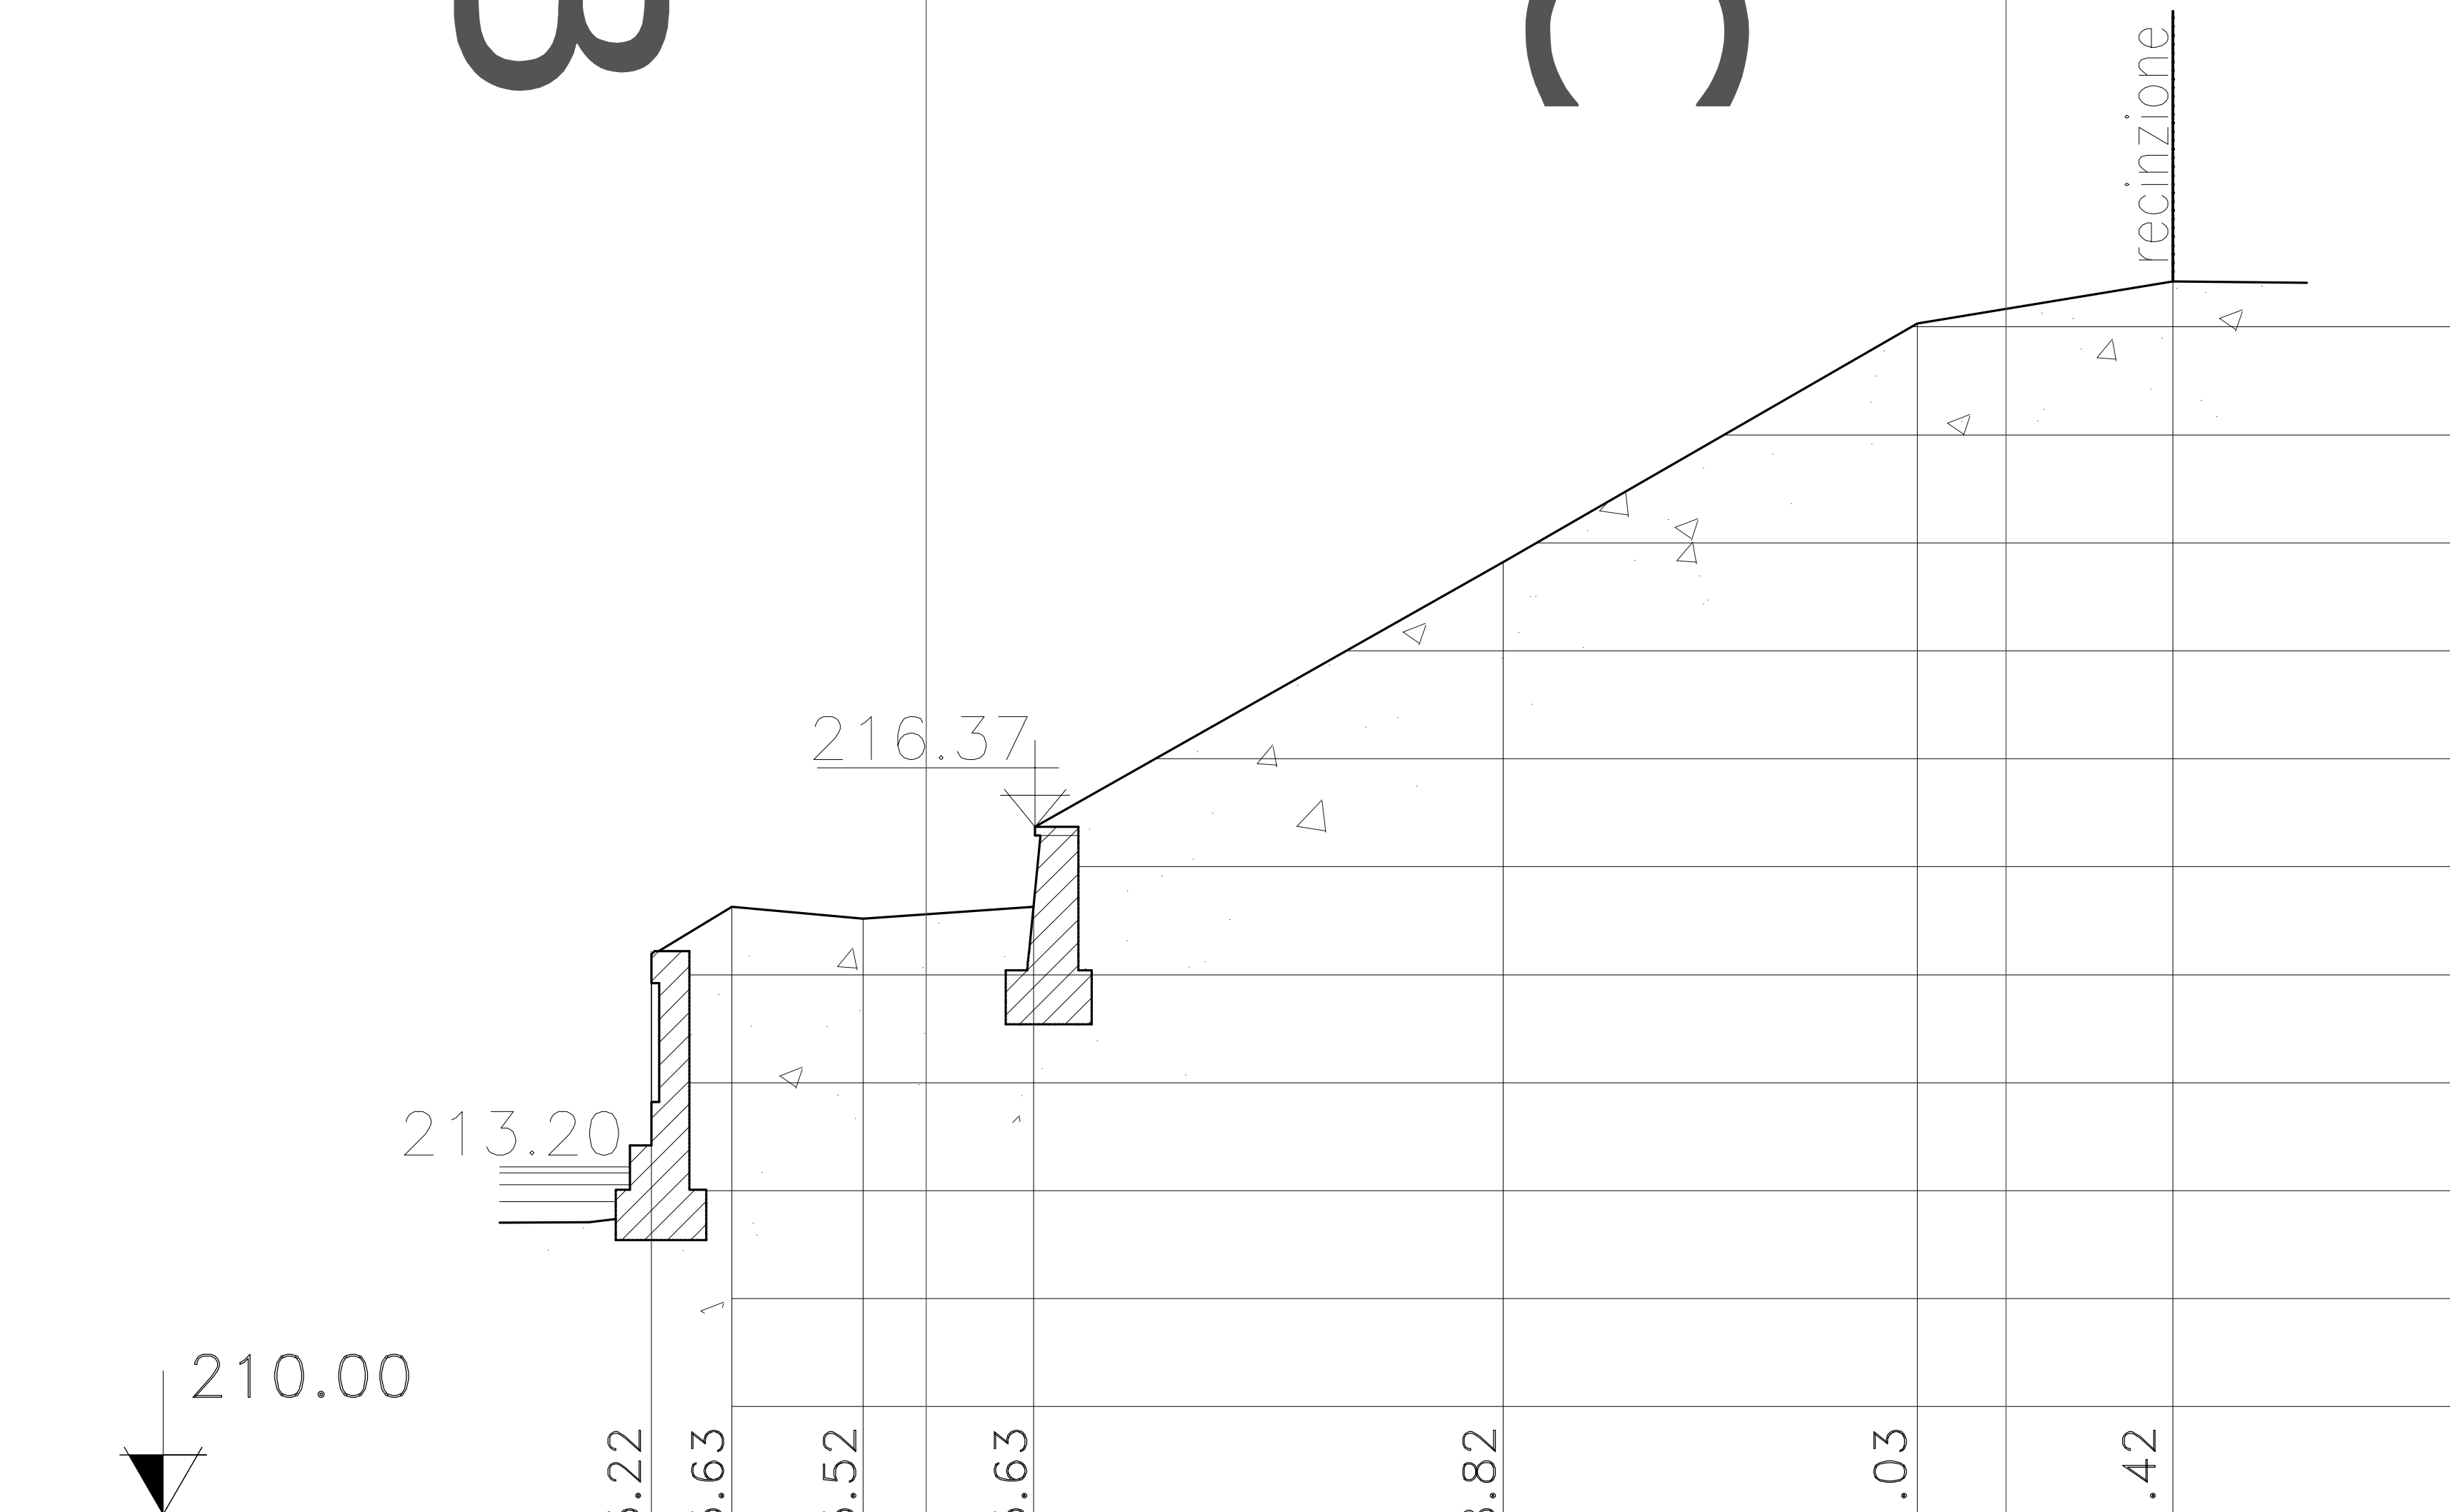

	Q.T.	215.22	215.63	215.52	215.63	218.82	221.03	221.42
	PAR.	0.75	1.21	1.58	4.35	3.84	2.37	
	PRO.	0.00	0.75	1.96	3.54	7.89	11.73	14.10

210.00