


SEZIONE 13

A

B

C

D

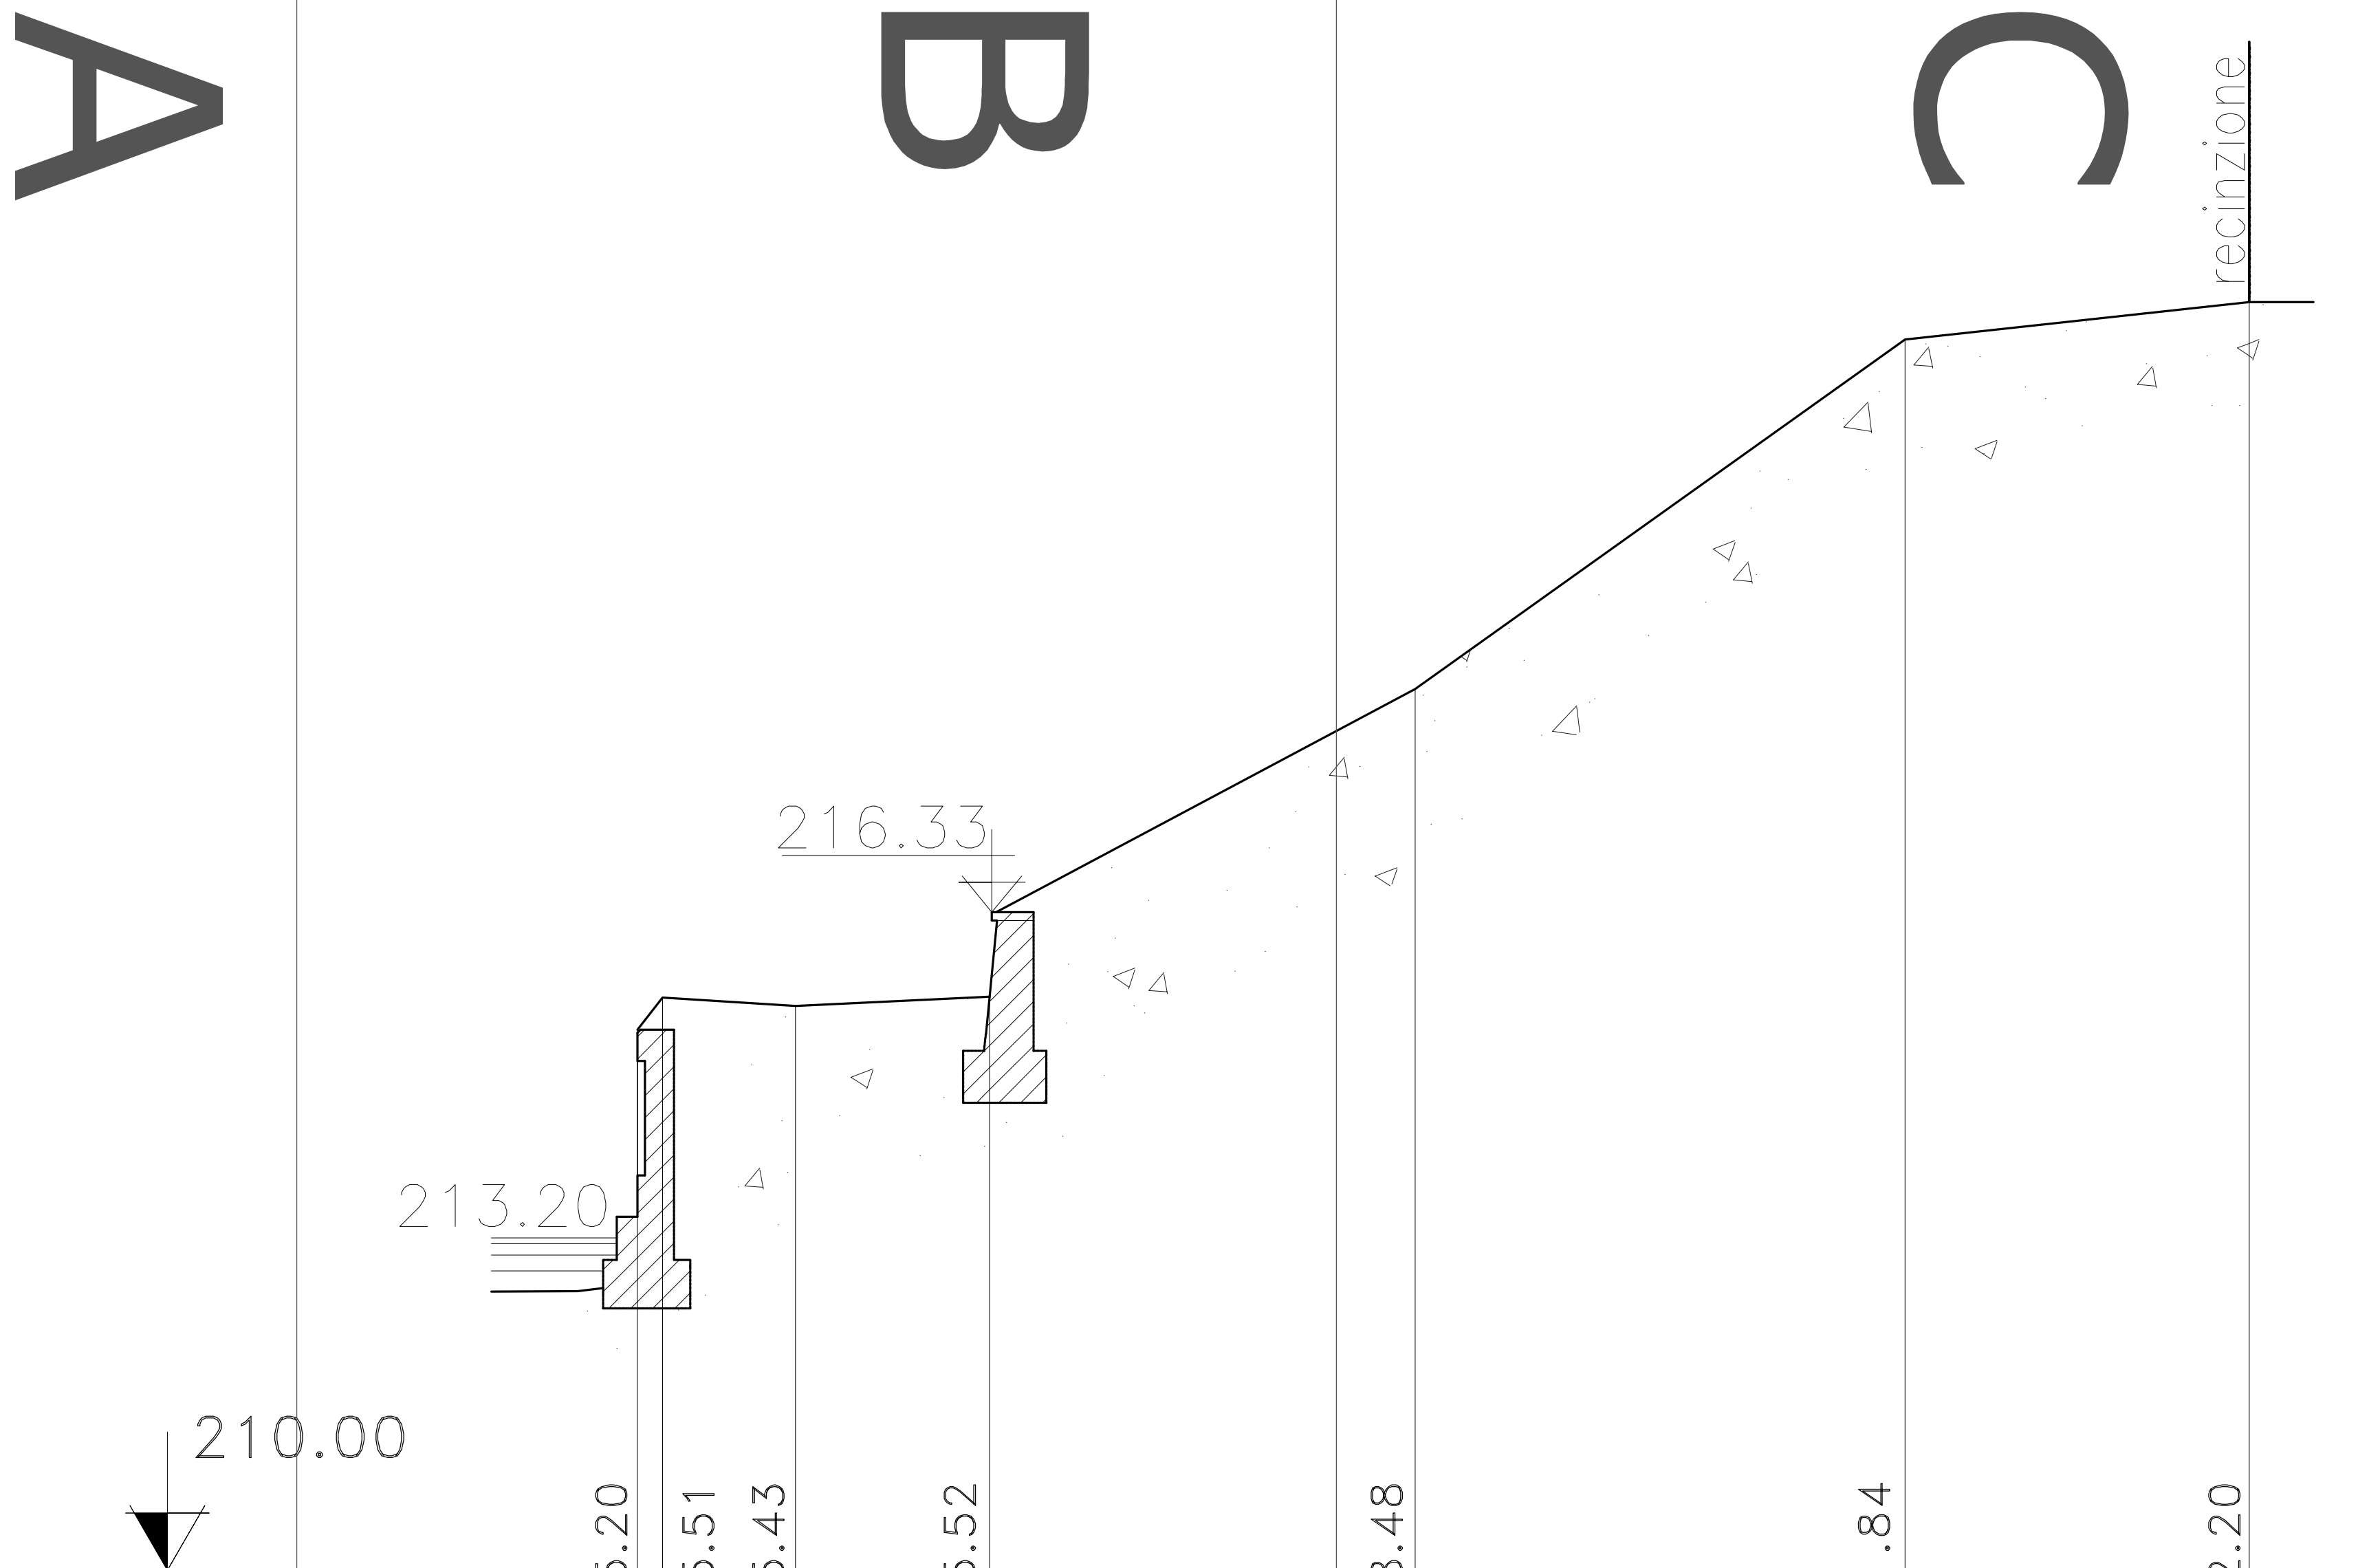

	Q.T.	215.20	215.51	215.43	215.52	218.48	221.84	222.20
	PAR.	0.24	1.28	1.87	4.10	4.71	3.30	
	PRO.	0.00	0.24	1.52	3.39	7.49	12.20	15.50