


# SEZIONE 19bis

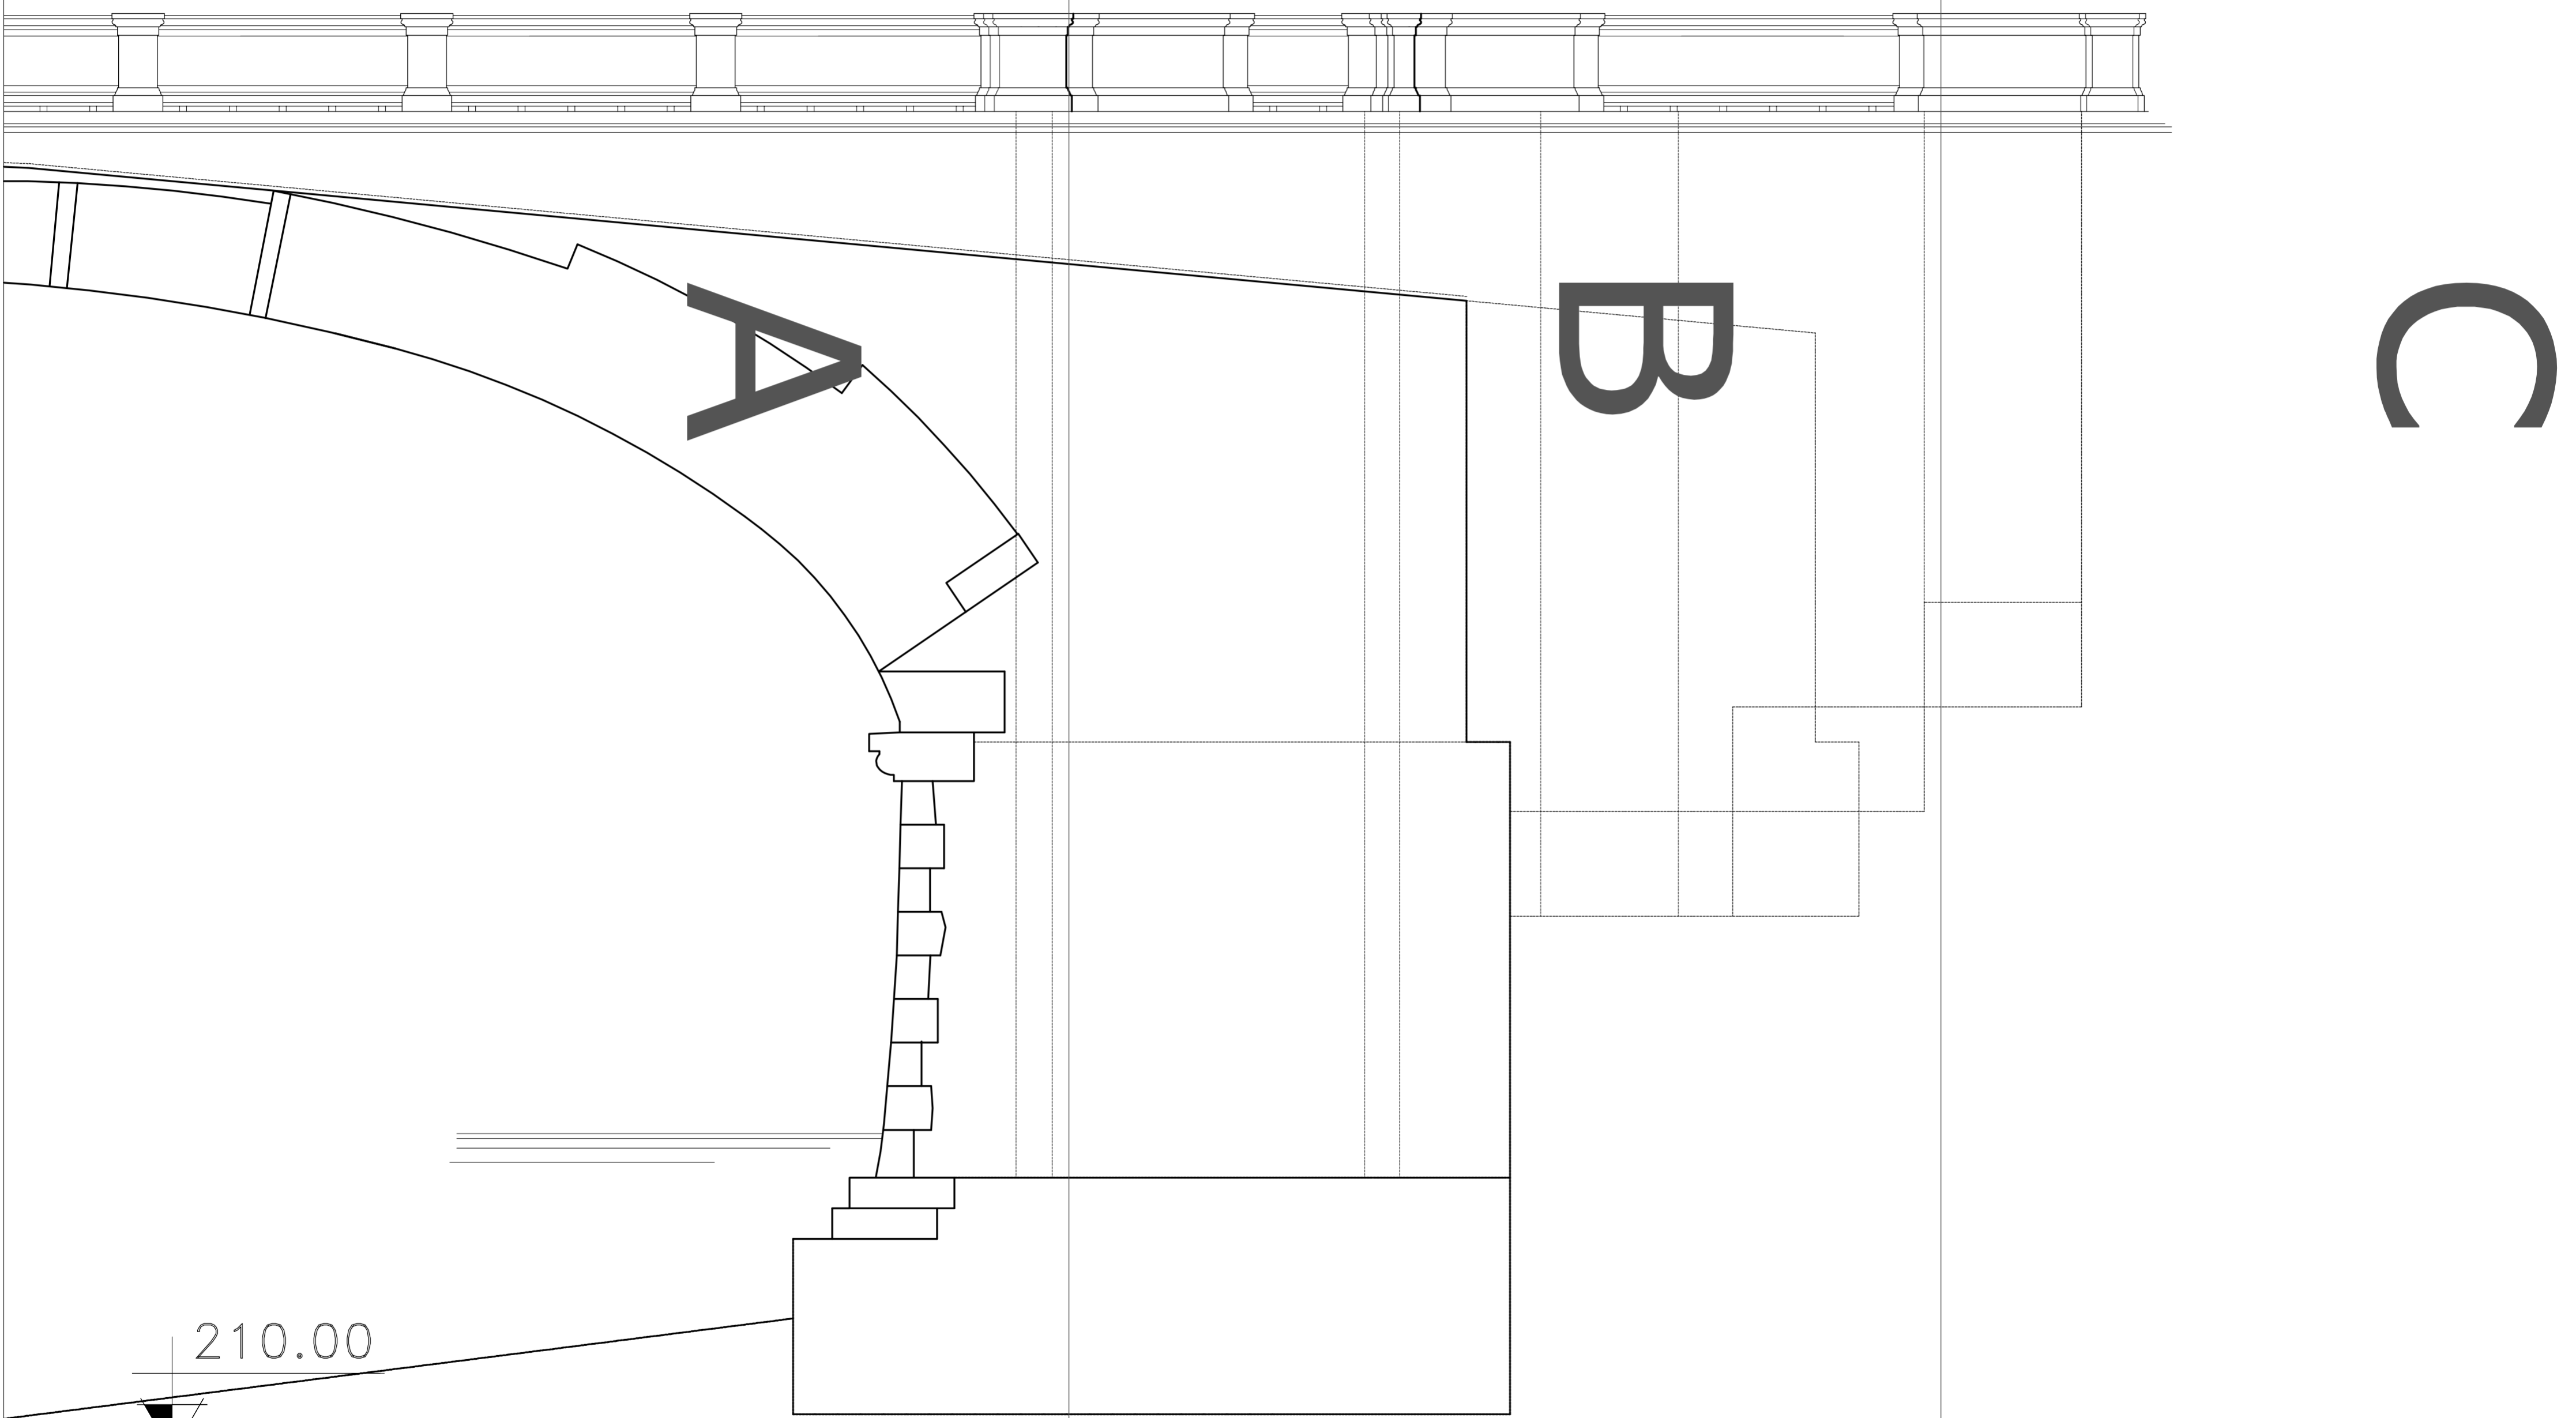

210.00

Q.T.

PAR.

PRO.