


# SEZIONE 23ter

## A

## B

## C

viale

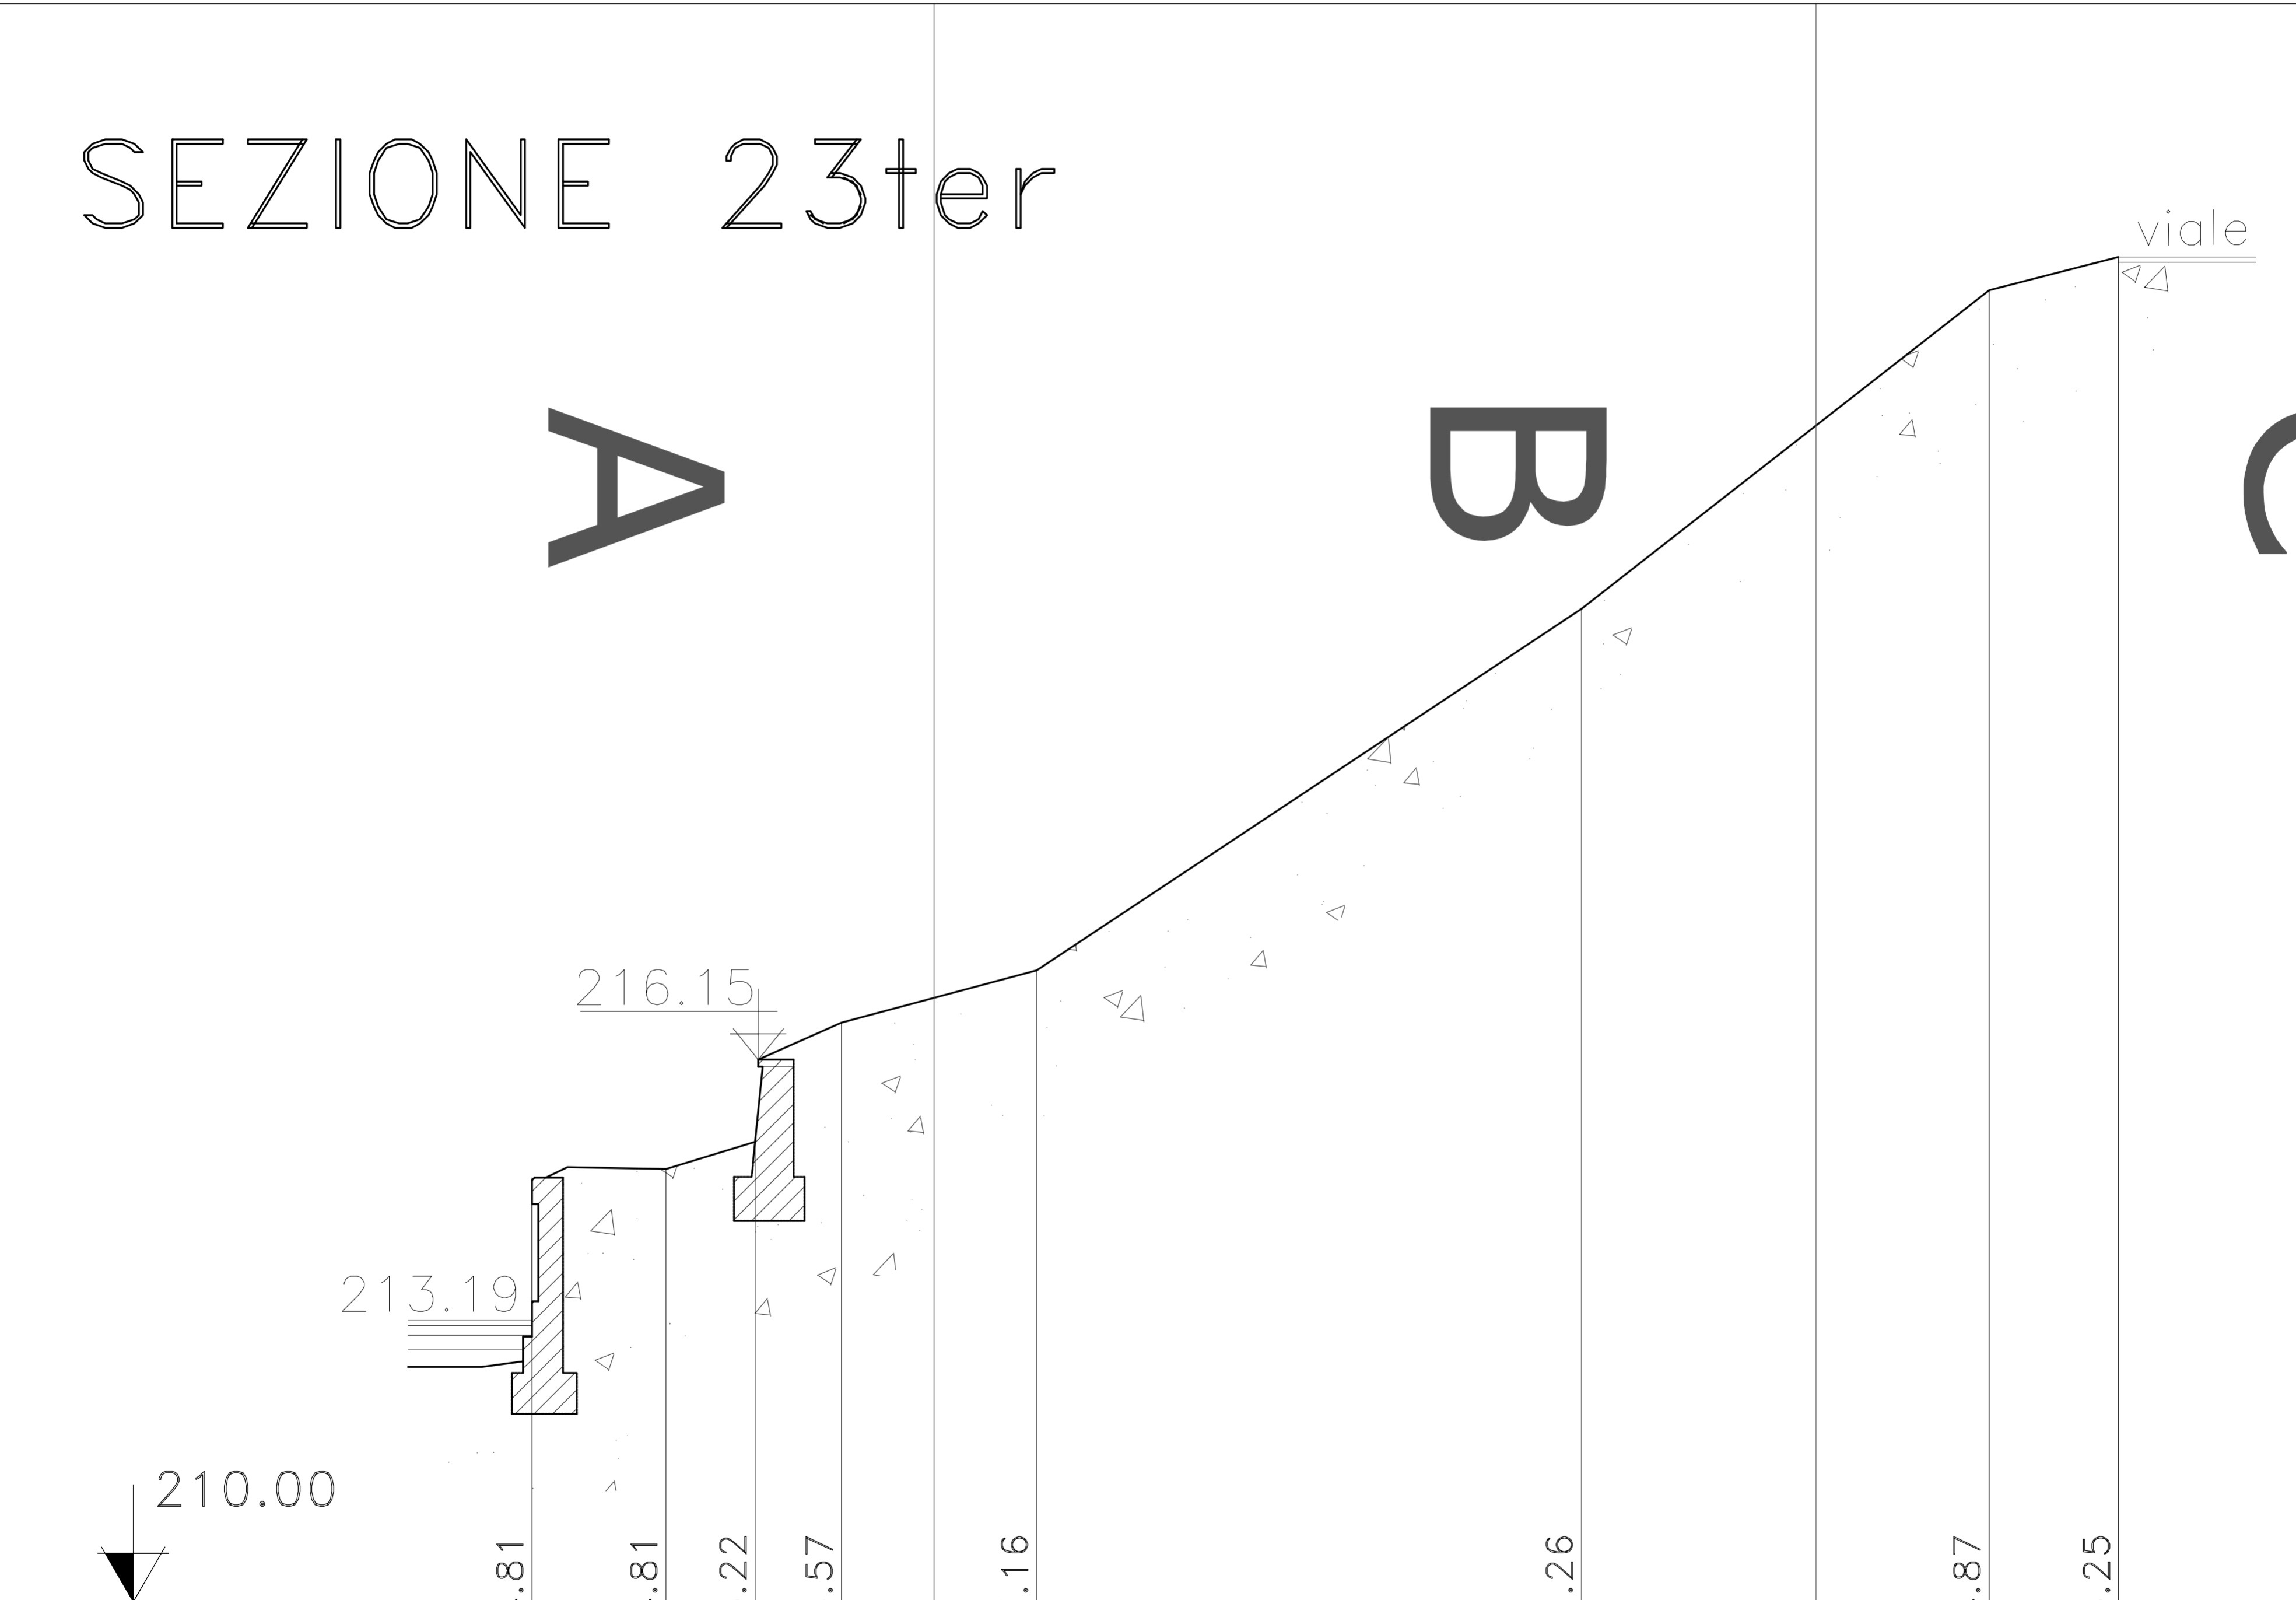

Q.T.	214.81	214.81	215.22	216.57	217.16	221.26	224.87	225.25
PAR.		1.52	1.00	1.00	2.20	6.18	4.62	1.48
PRO.	0.00	1.52	2.52	3.52	5.72	11.90	16.52	18.00