


SEZIONE 24

A

B

C

viale

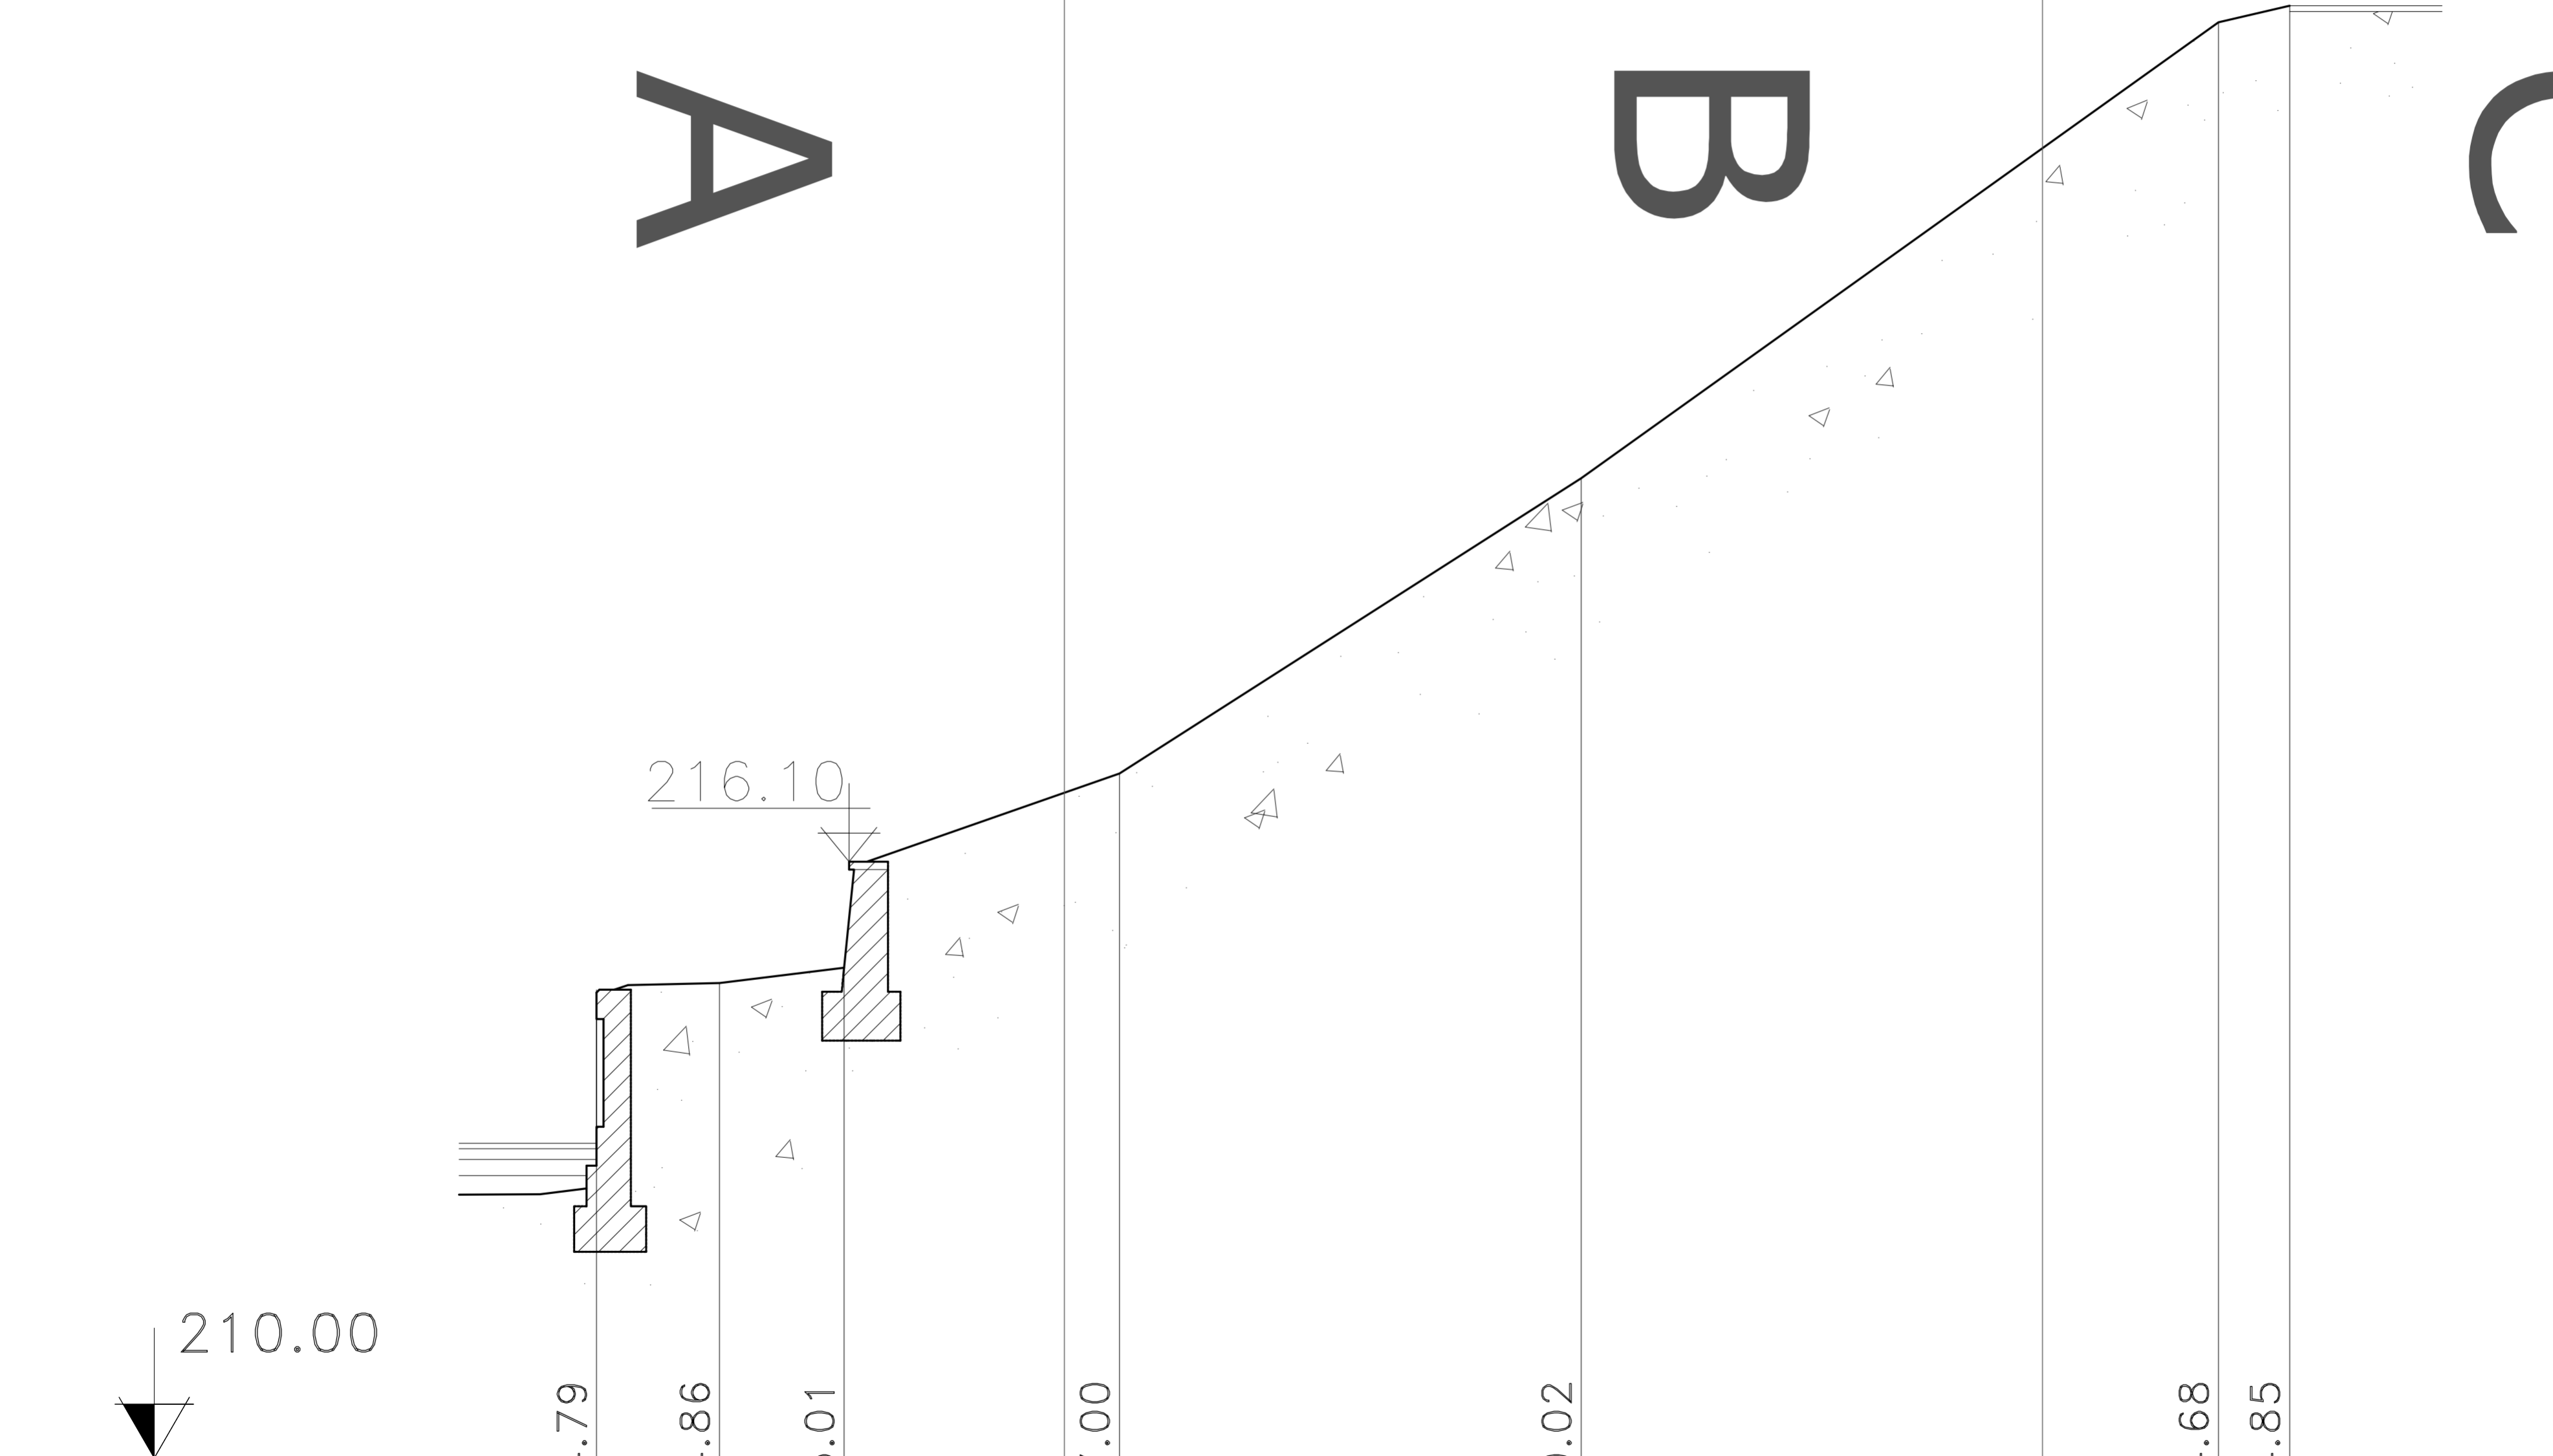

	Q.T.	214.79	214.86	215.01	217.00	220.02	224.68	224.85	
	PAR.	1.26	1.27	2.82	4.72	6.52	0.73		
	PRO.	0.00	1.26	2.53	5.35	10.07	16.59	17.32	