

SEZIONE 25

A

B


viale

C

copertina in pietra

muri in blocchi irregolari di conglomerato naturale (puddinga)

muretto in cls

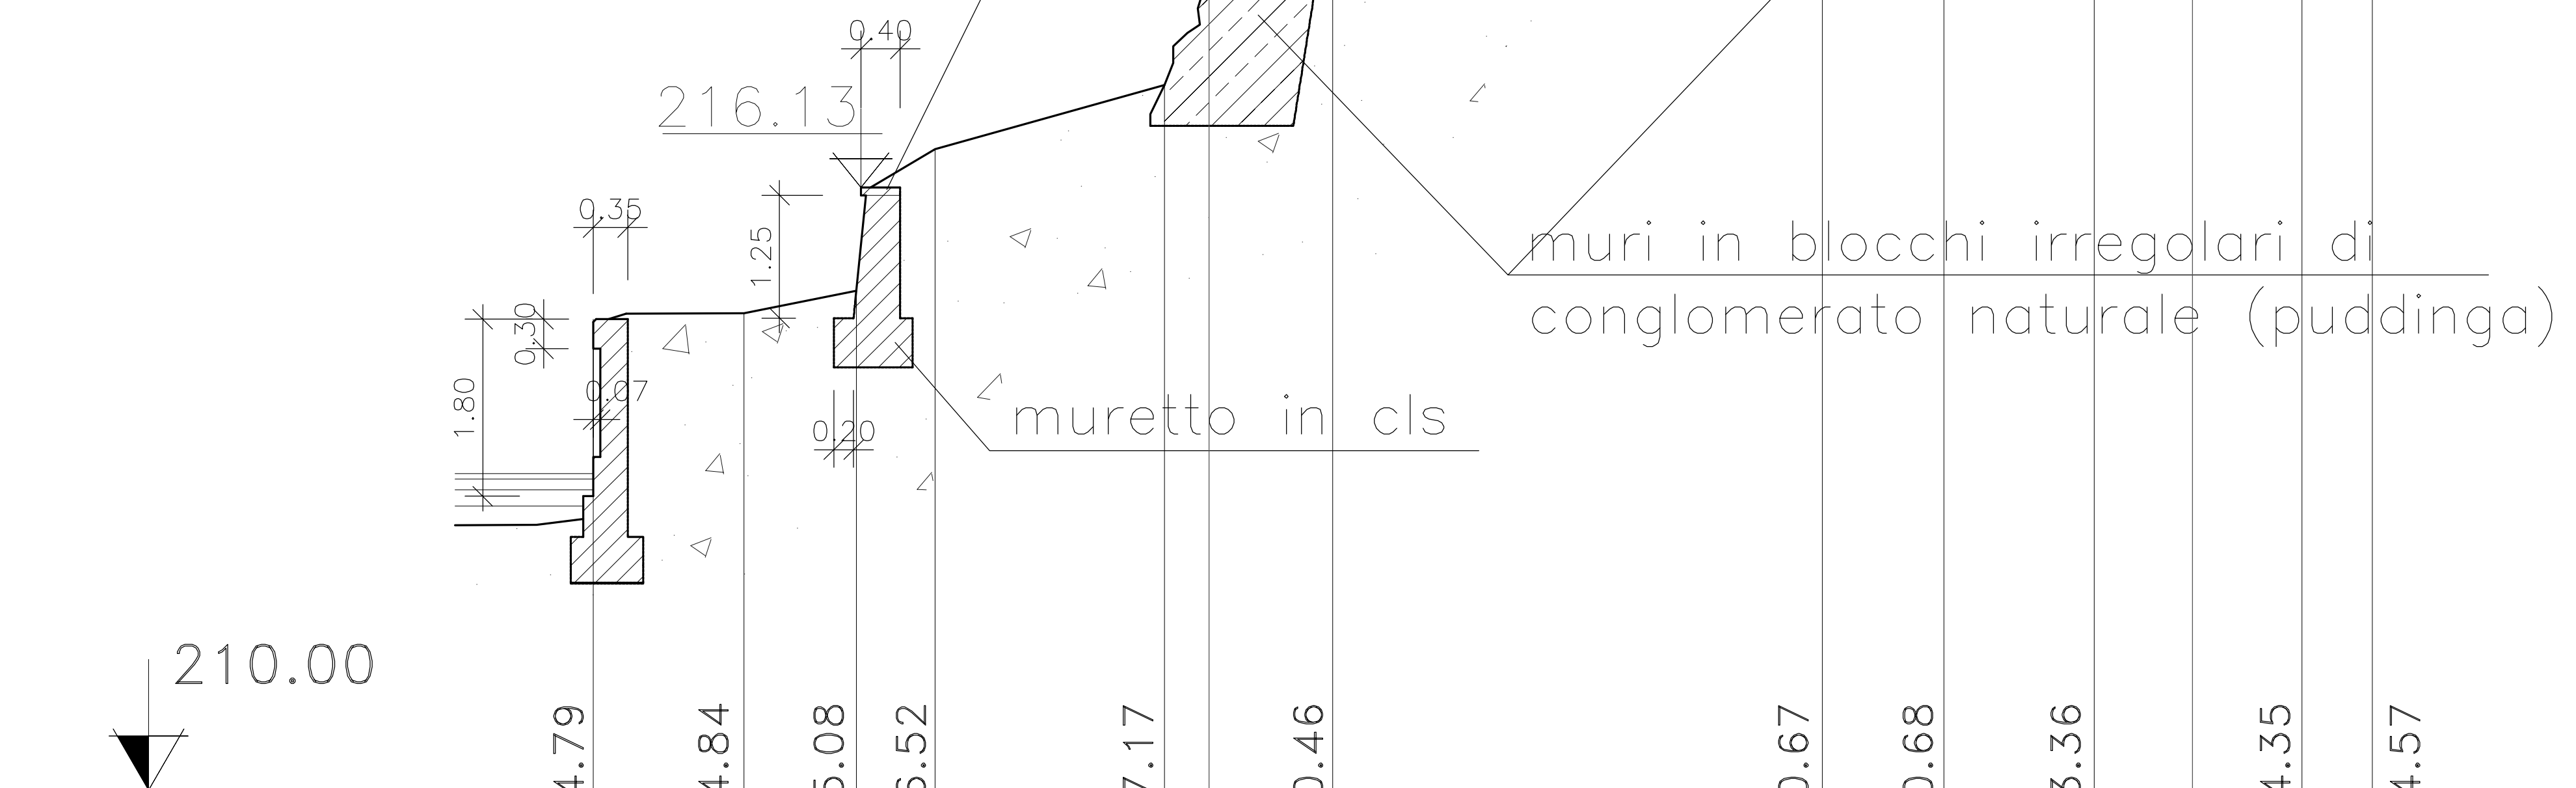

Q.T.	214.79	214.84	215.08	216.52	217.17	220.46	220.67	220.68	223.36	224.35	224.57
PAR.		1.53	1.14	0.80	2.33	1.70	4.98	1.23	1.53	2.10	0.70
PRO.	0.00	1.53	2.67	3.47	5.80	7.50	12.48	13.71	15.24	17.34	18.04

210.00

