


SEZIONE 25bis

A

B

C

viale

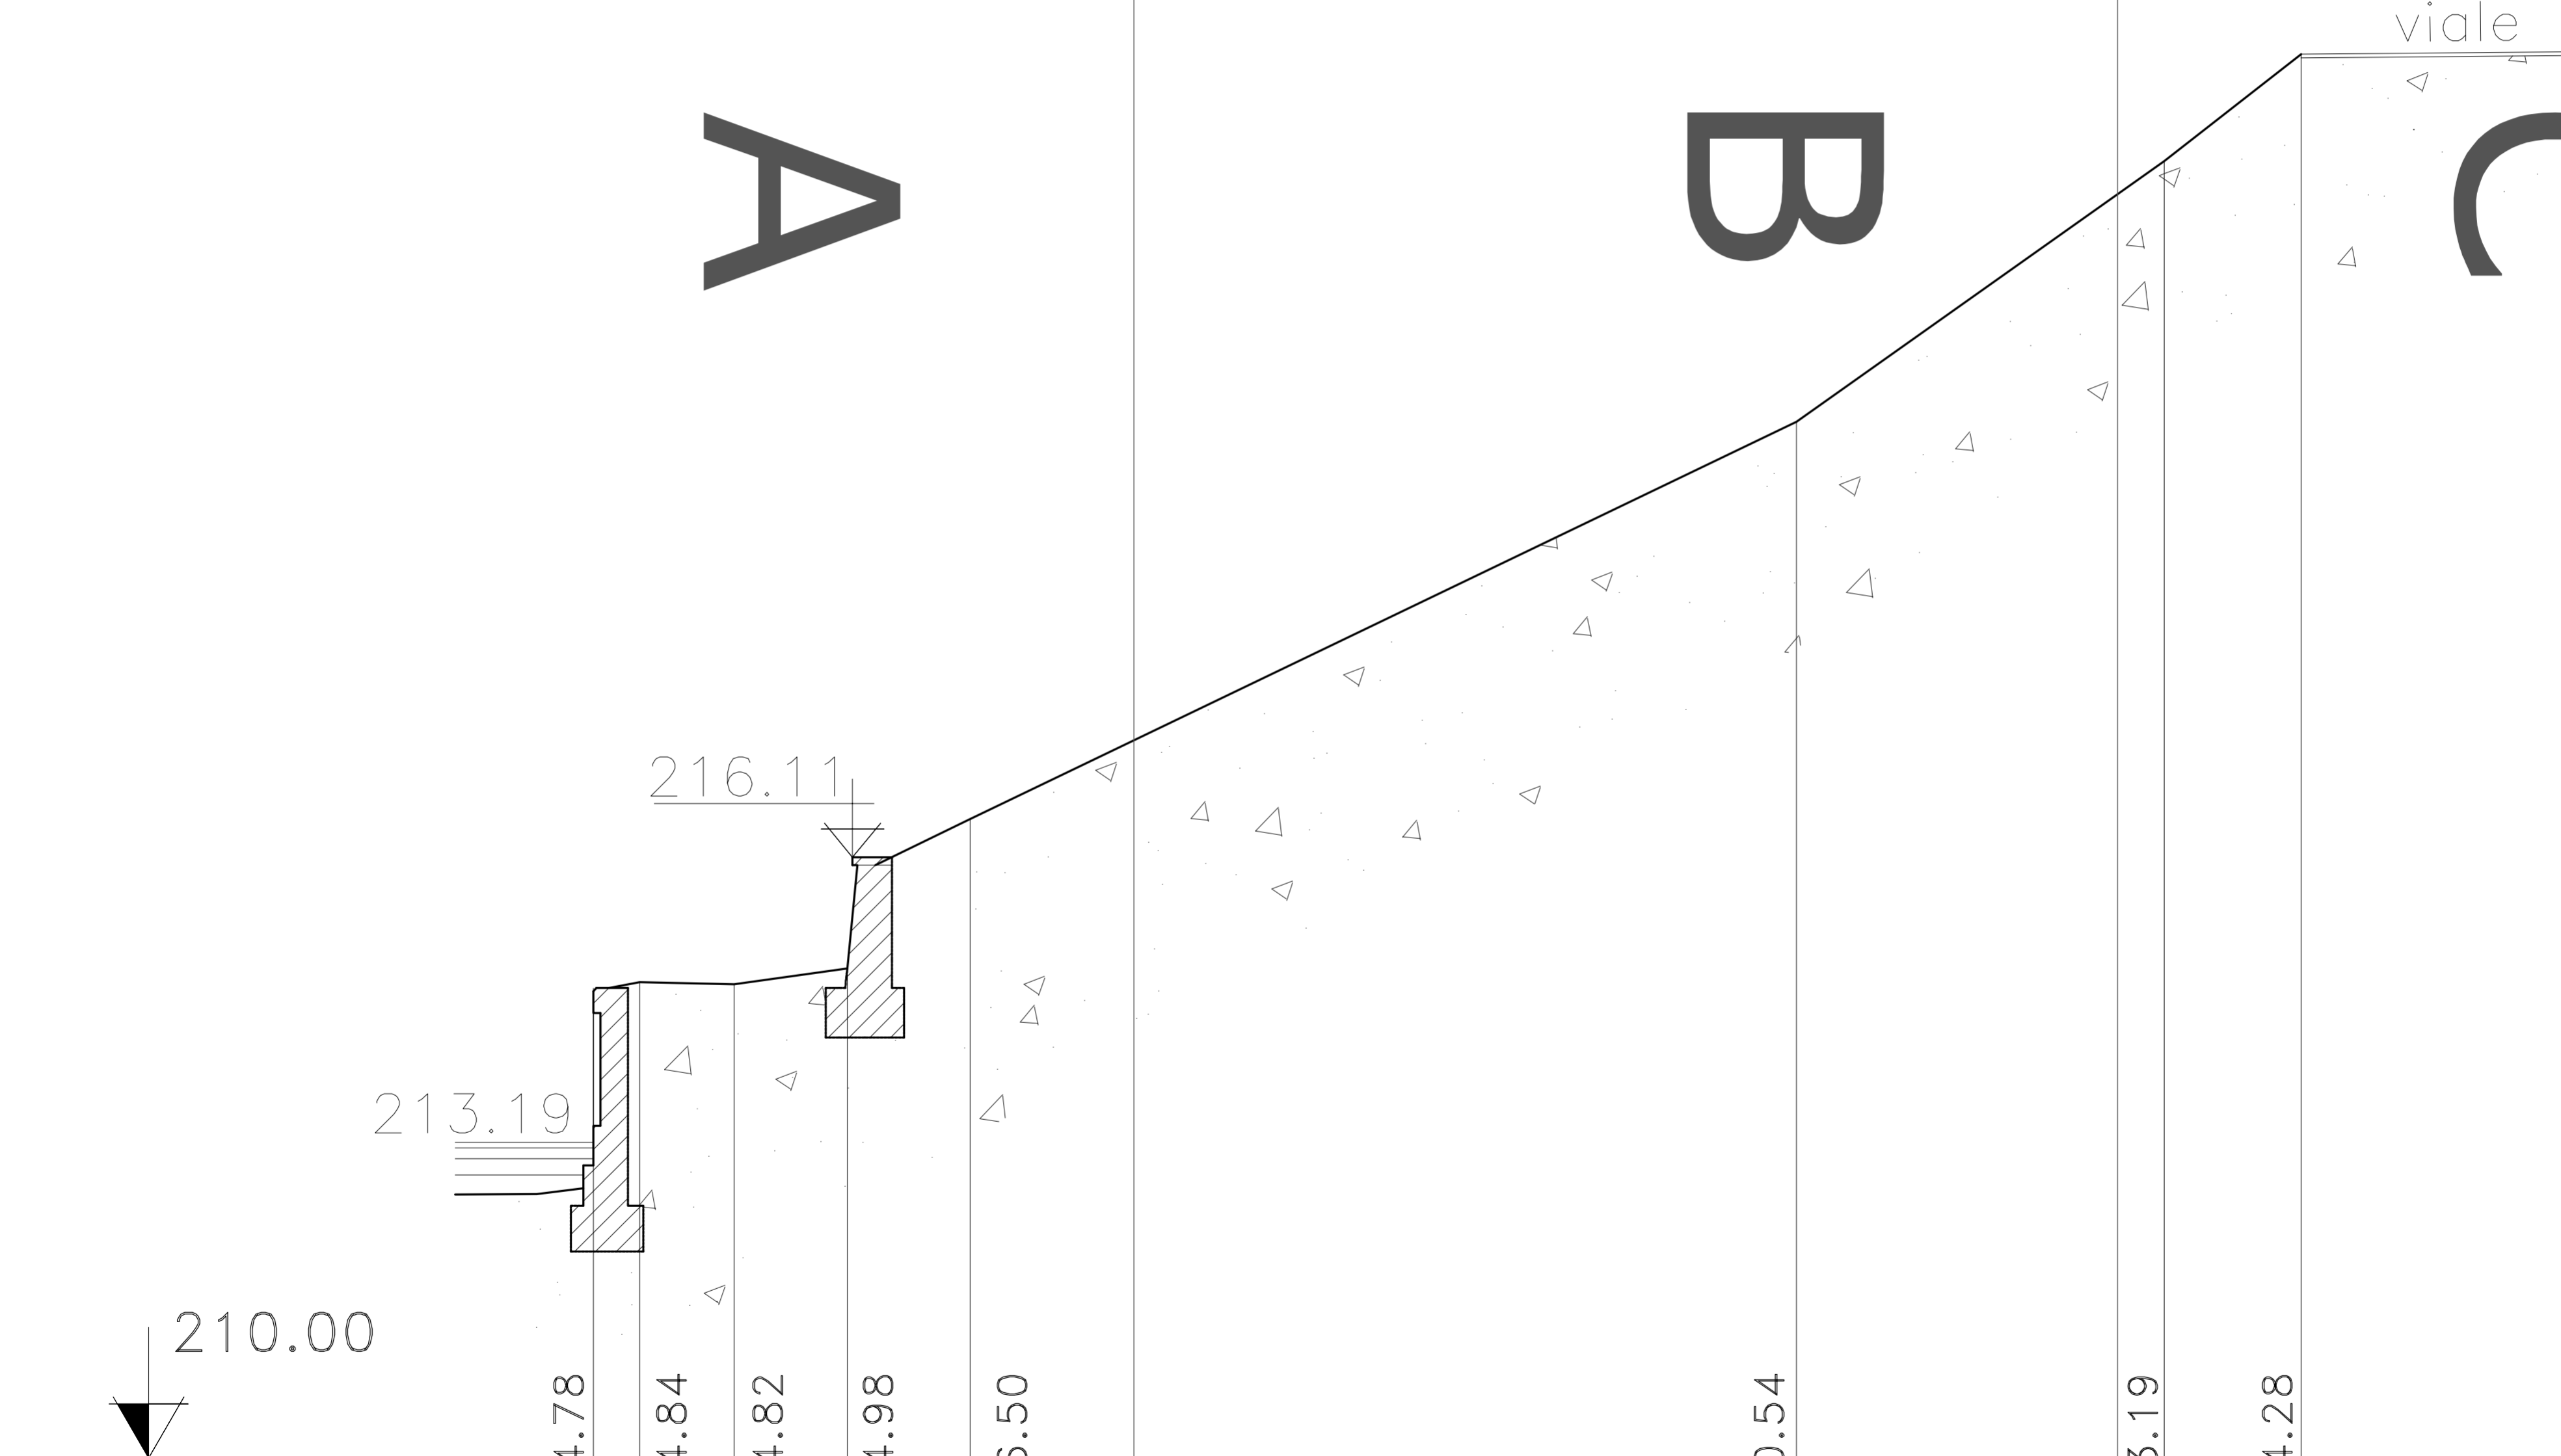

	214.78	214.84	214.82	214.98	216.50		220.54		223.19	224.28	
Q.T.											
PAR.	0.47	0.96	1.15	1.25		8.40		3.74	1.39		
PRO.	0.00	0.47	1.43	2.58	3.83		12.23		15.97	17.36	