


SEZIONE 26

A

B

C

viale

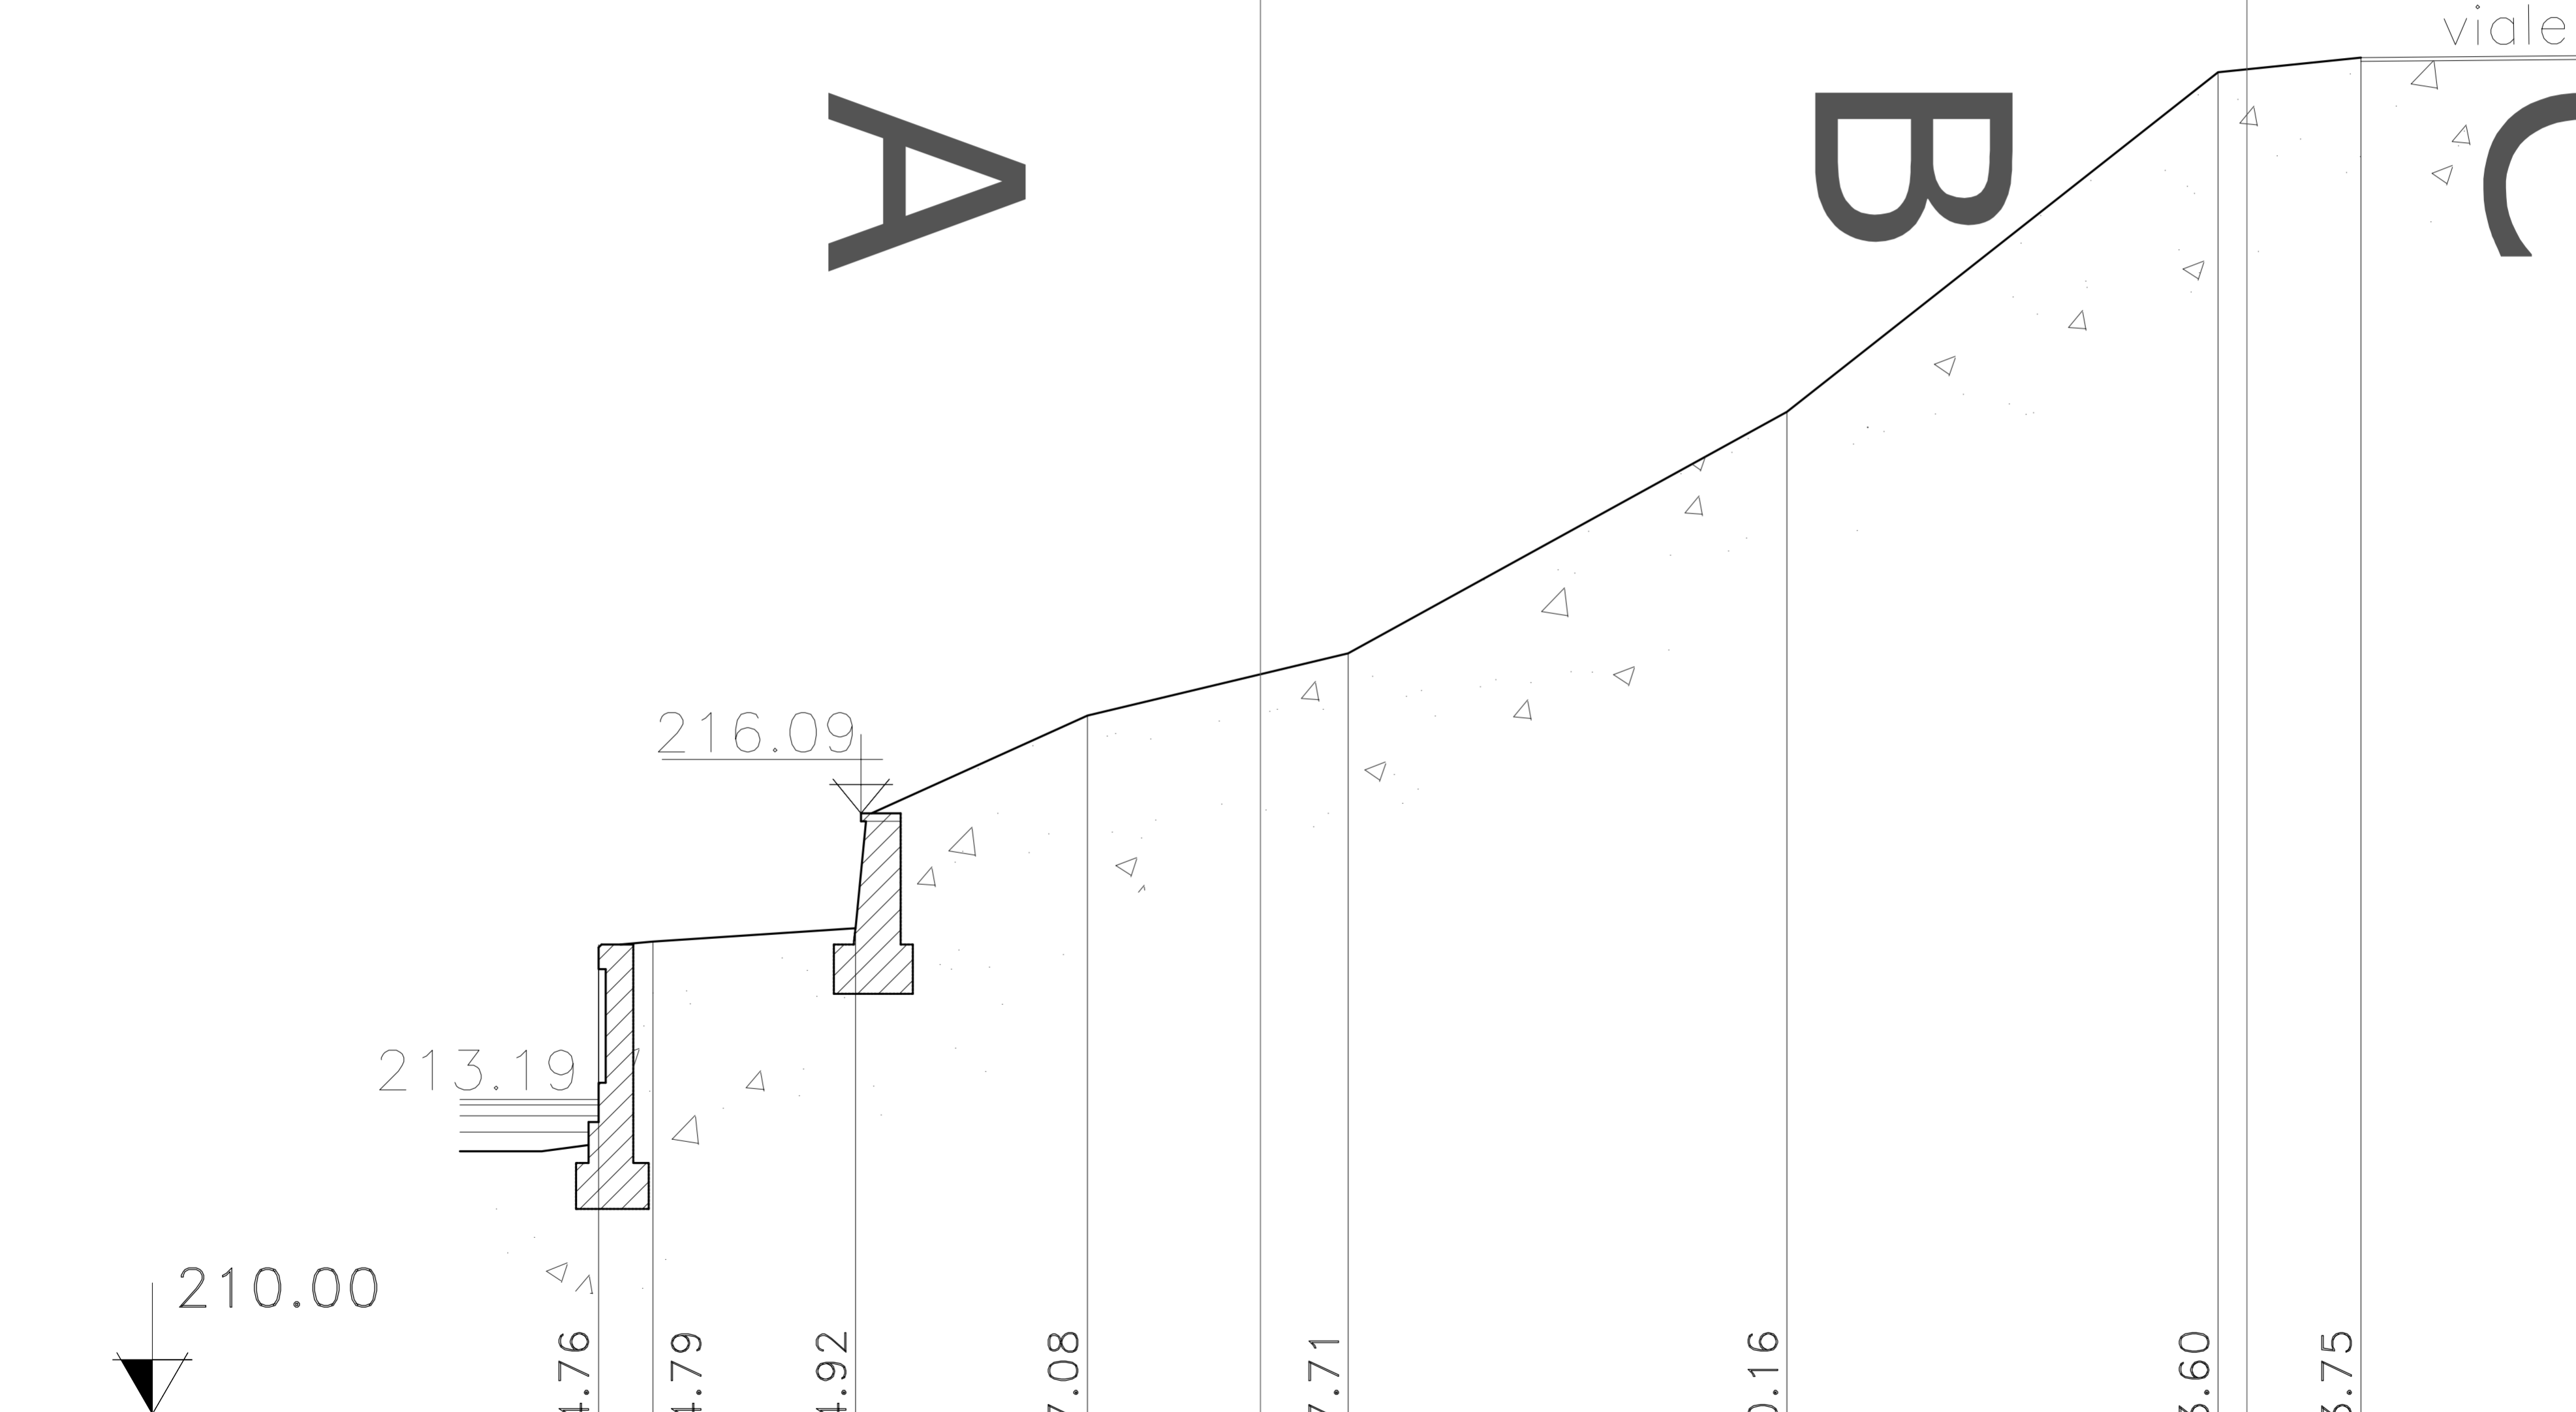

	210.00	214.76	214.79	214.92	217.08	217.71	220.16	223.60	223.75
Q.T.		214.76	214.79	214.92	217.08	217.71	220.16	223.60	223.75
PAR.		0.55	2.05	2.35	2.65	4.45	4.37	1.45	
PRO.		0.00	0.55	2.60	4.95	7.60	12.05	16.42	17.87