


SEZIONE 27

A

B

C

viale

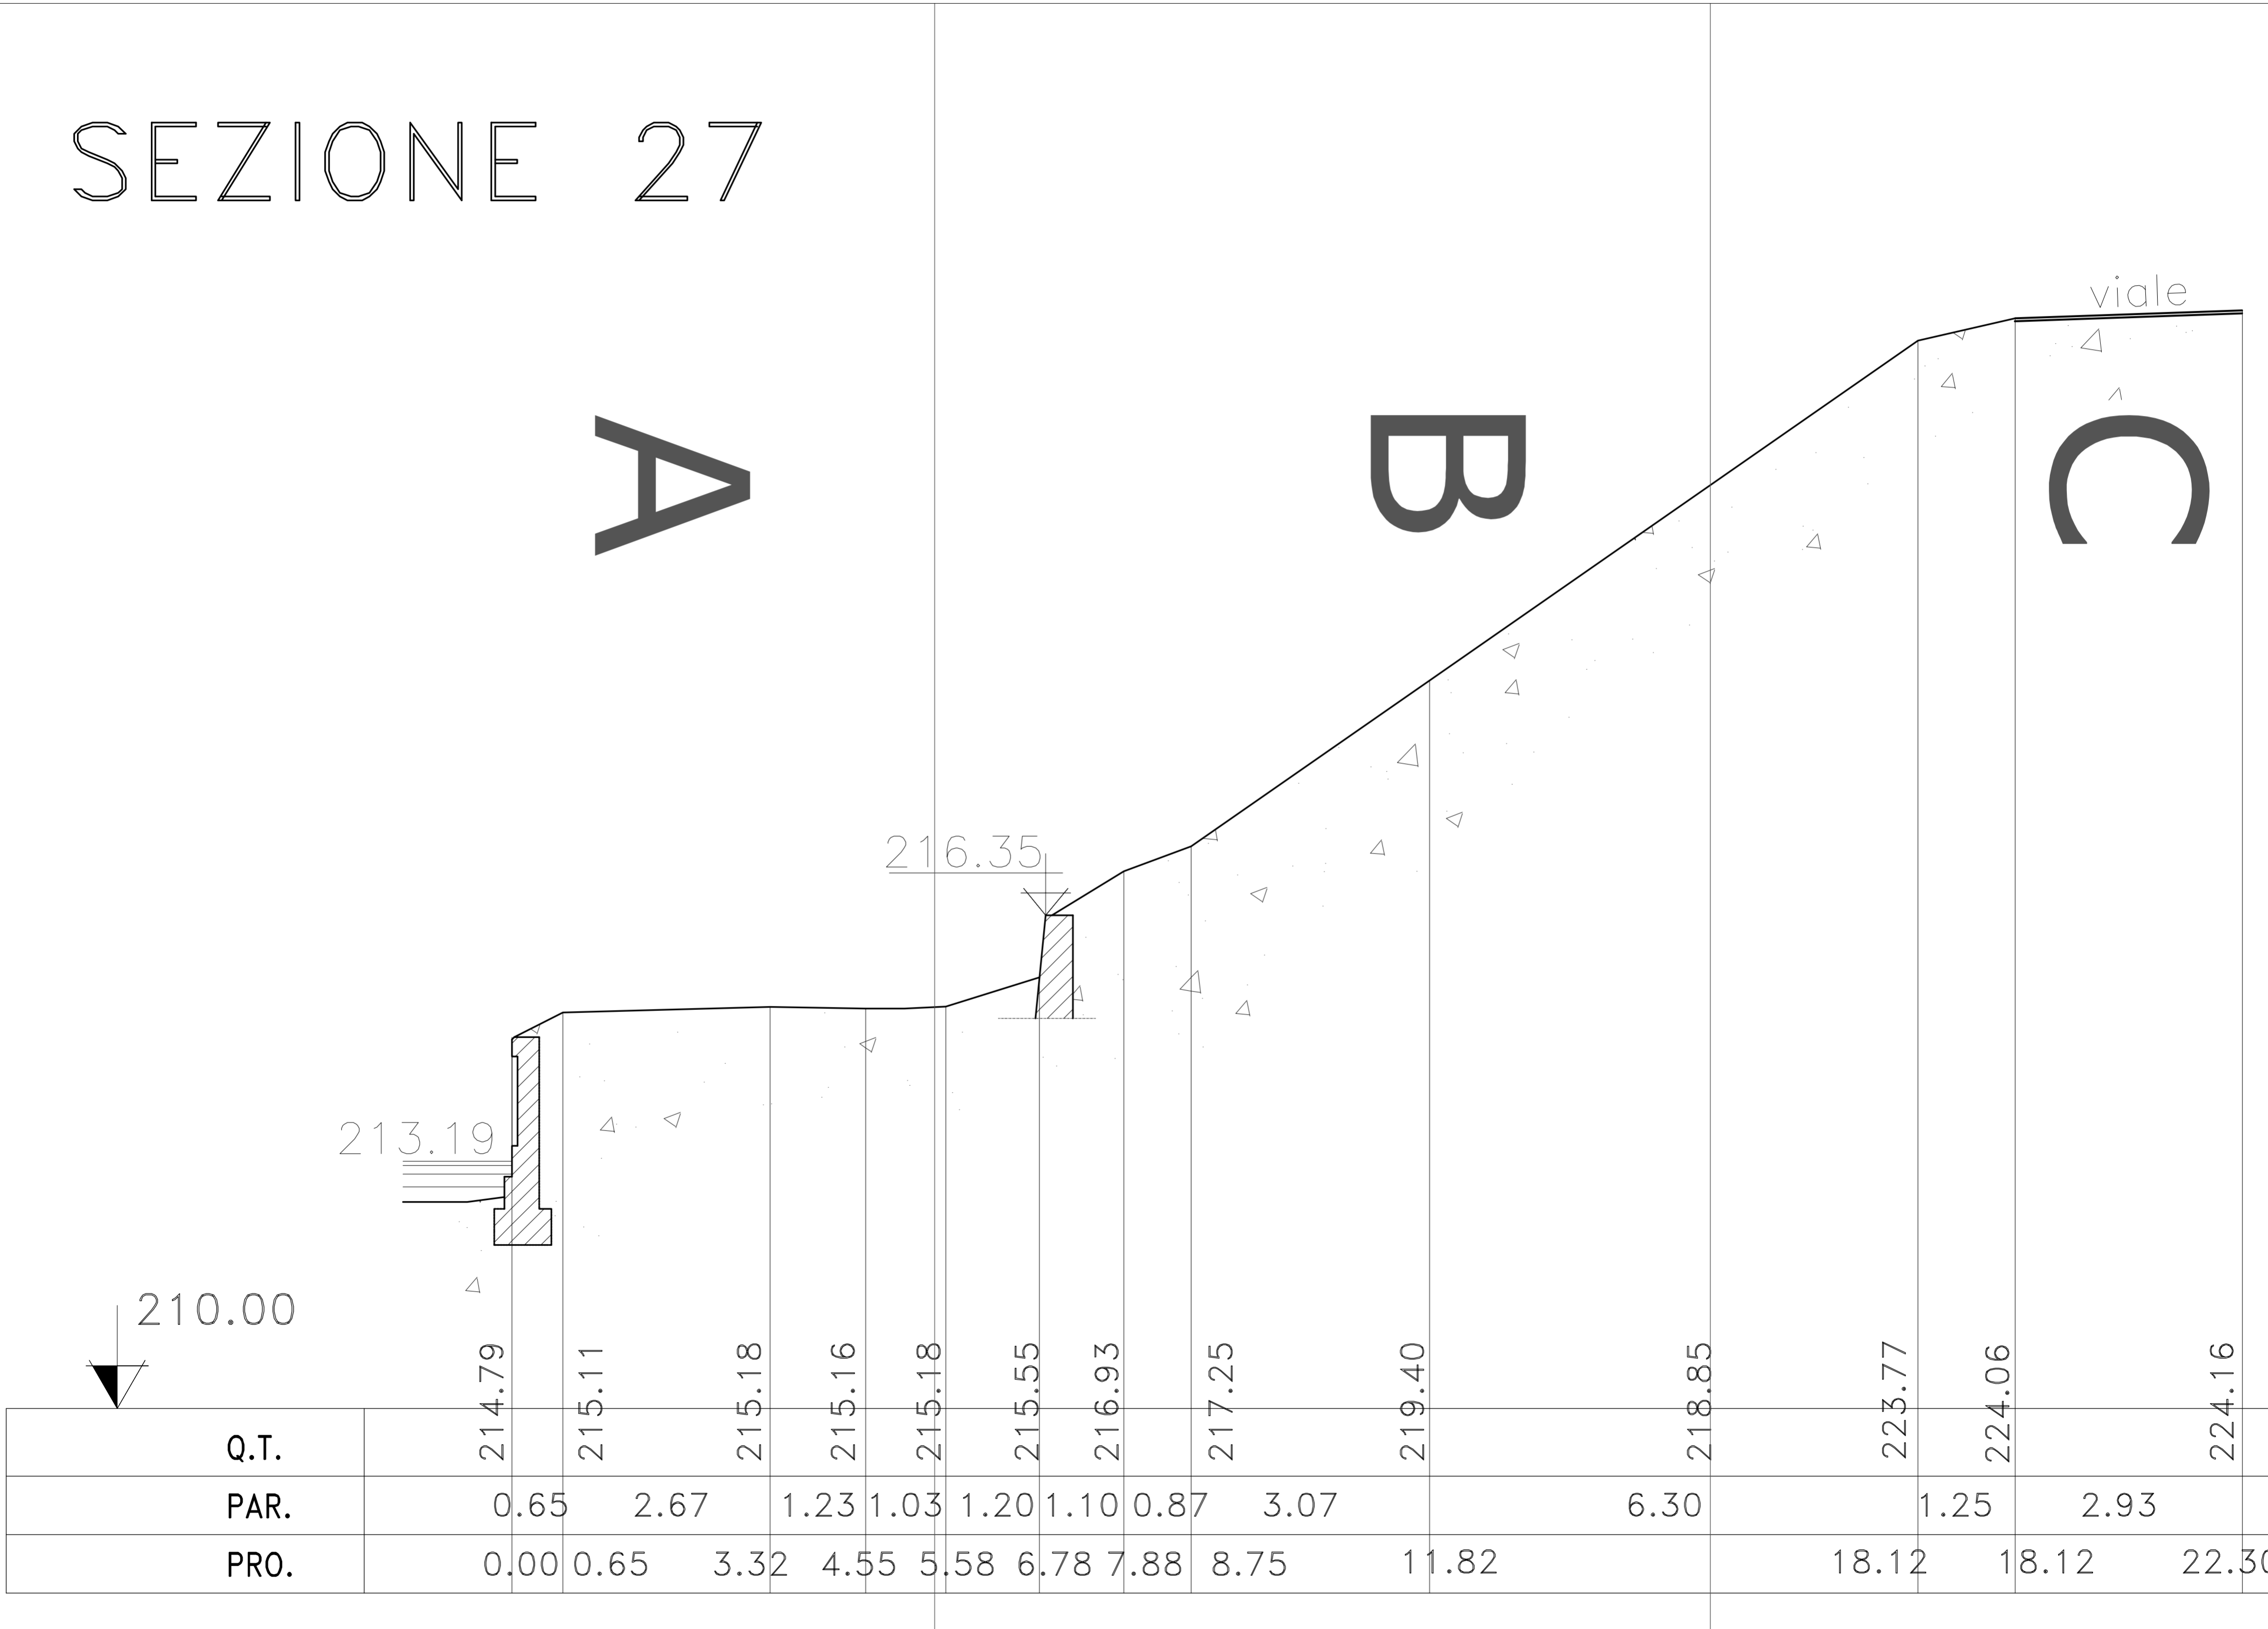

Q.T.

PAR.

PRO.

214.79

215.11

215.18

215.16

215.18

215.55

216.93

217.25

219.40

218.85

223.77

224.06

224.16

210.00

216.35

213.19