

SEZIONE 3

X



A

B

C

D

recinzione

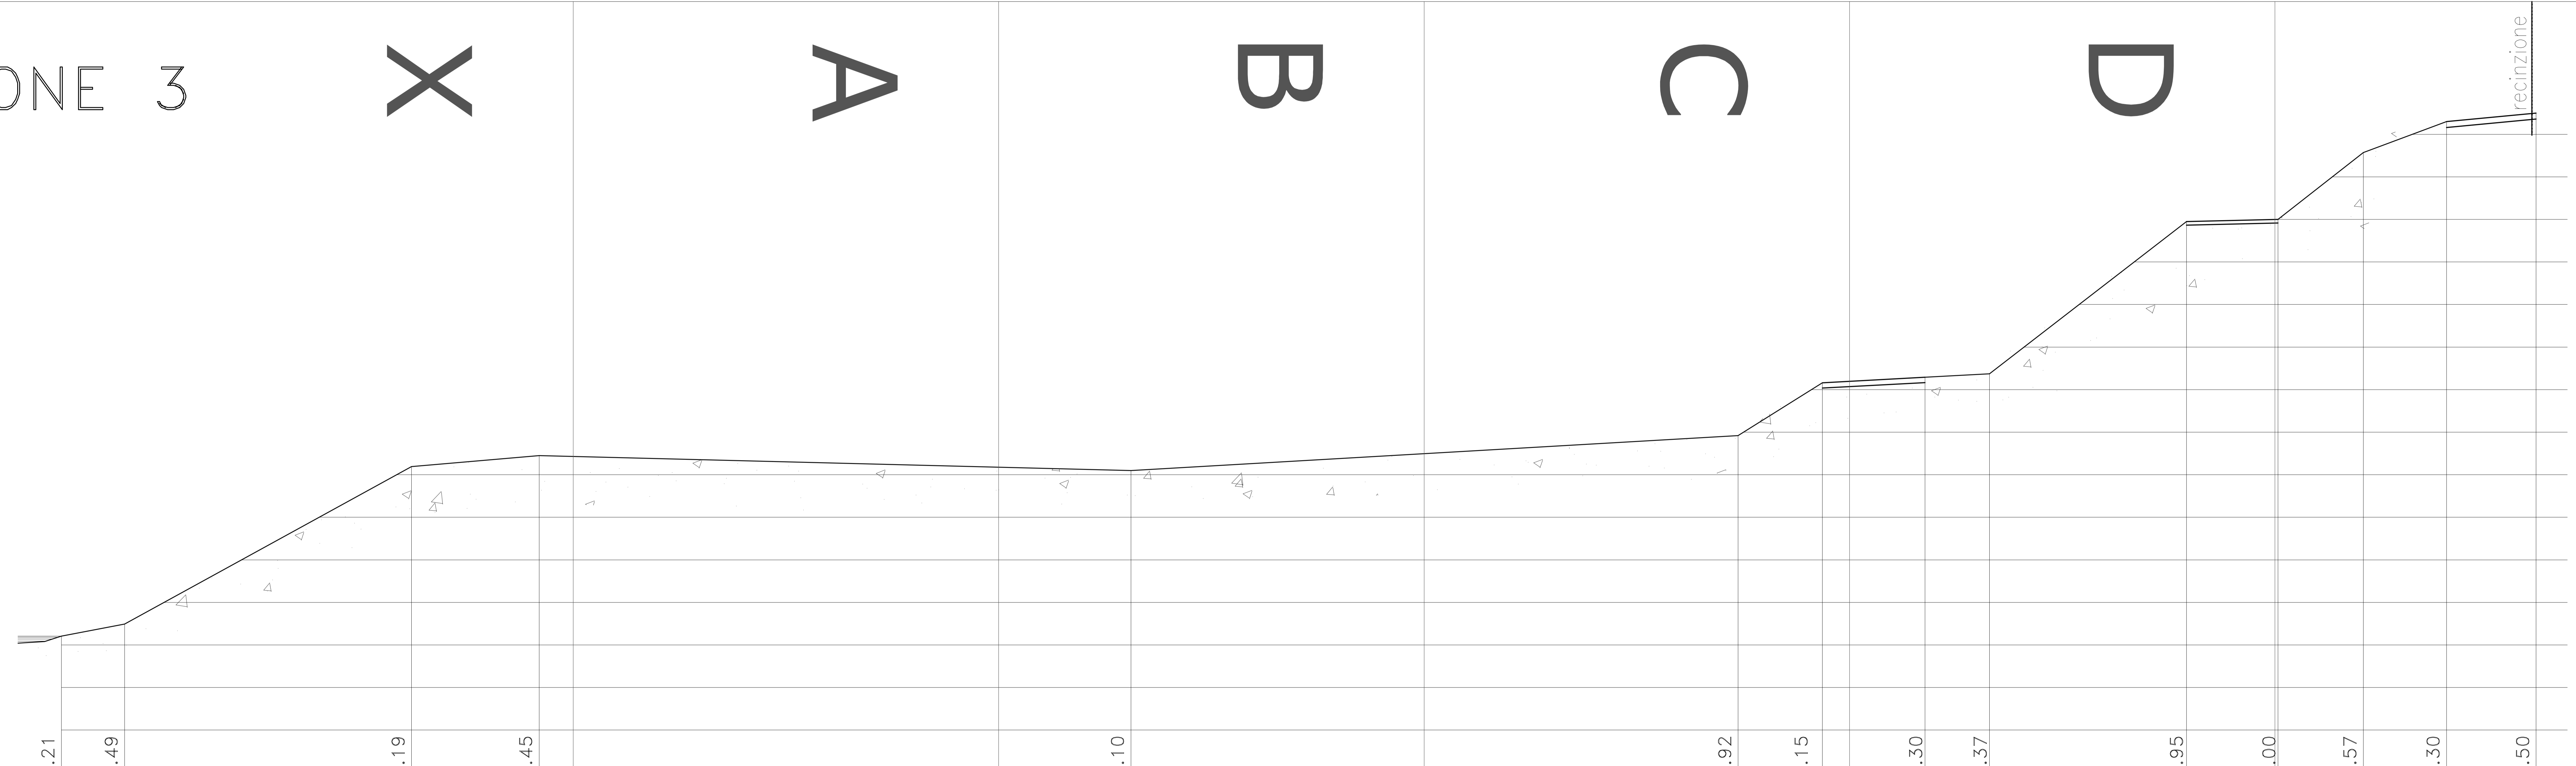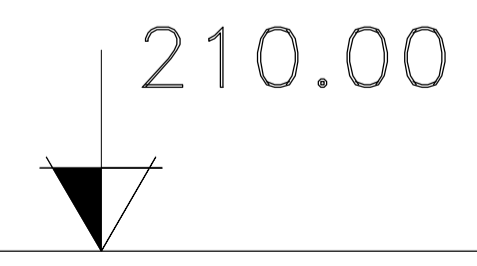

Q.T.	213.21	213.49	217.19	217.45	217.10	217.92	219.15	219.30	219.37	222.95	223.00	224.57	225.30	225.50
PAR.	1.50	6.75	3.00	13.90	14.27	2.00	2.41	1.52	4.65	2.15	2.00	1.95	2.10	
PRO.	0.00	1.50	8.25	11.25	25.15	39.42	41.42	43.83	45.35	50.00	52.15	54.15	56.10	58.20