


# SEZIONE 6

## A

## B

## C

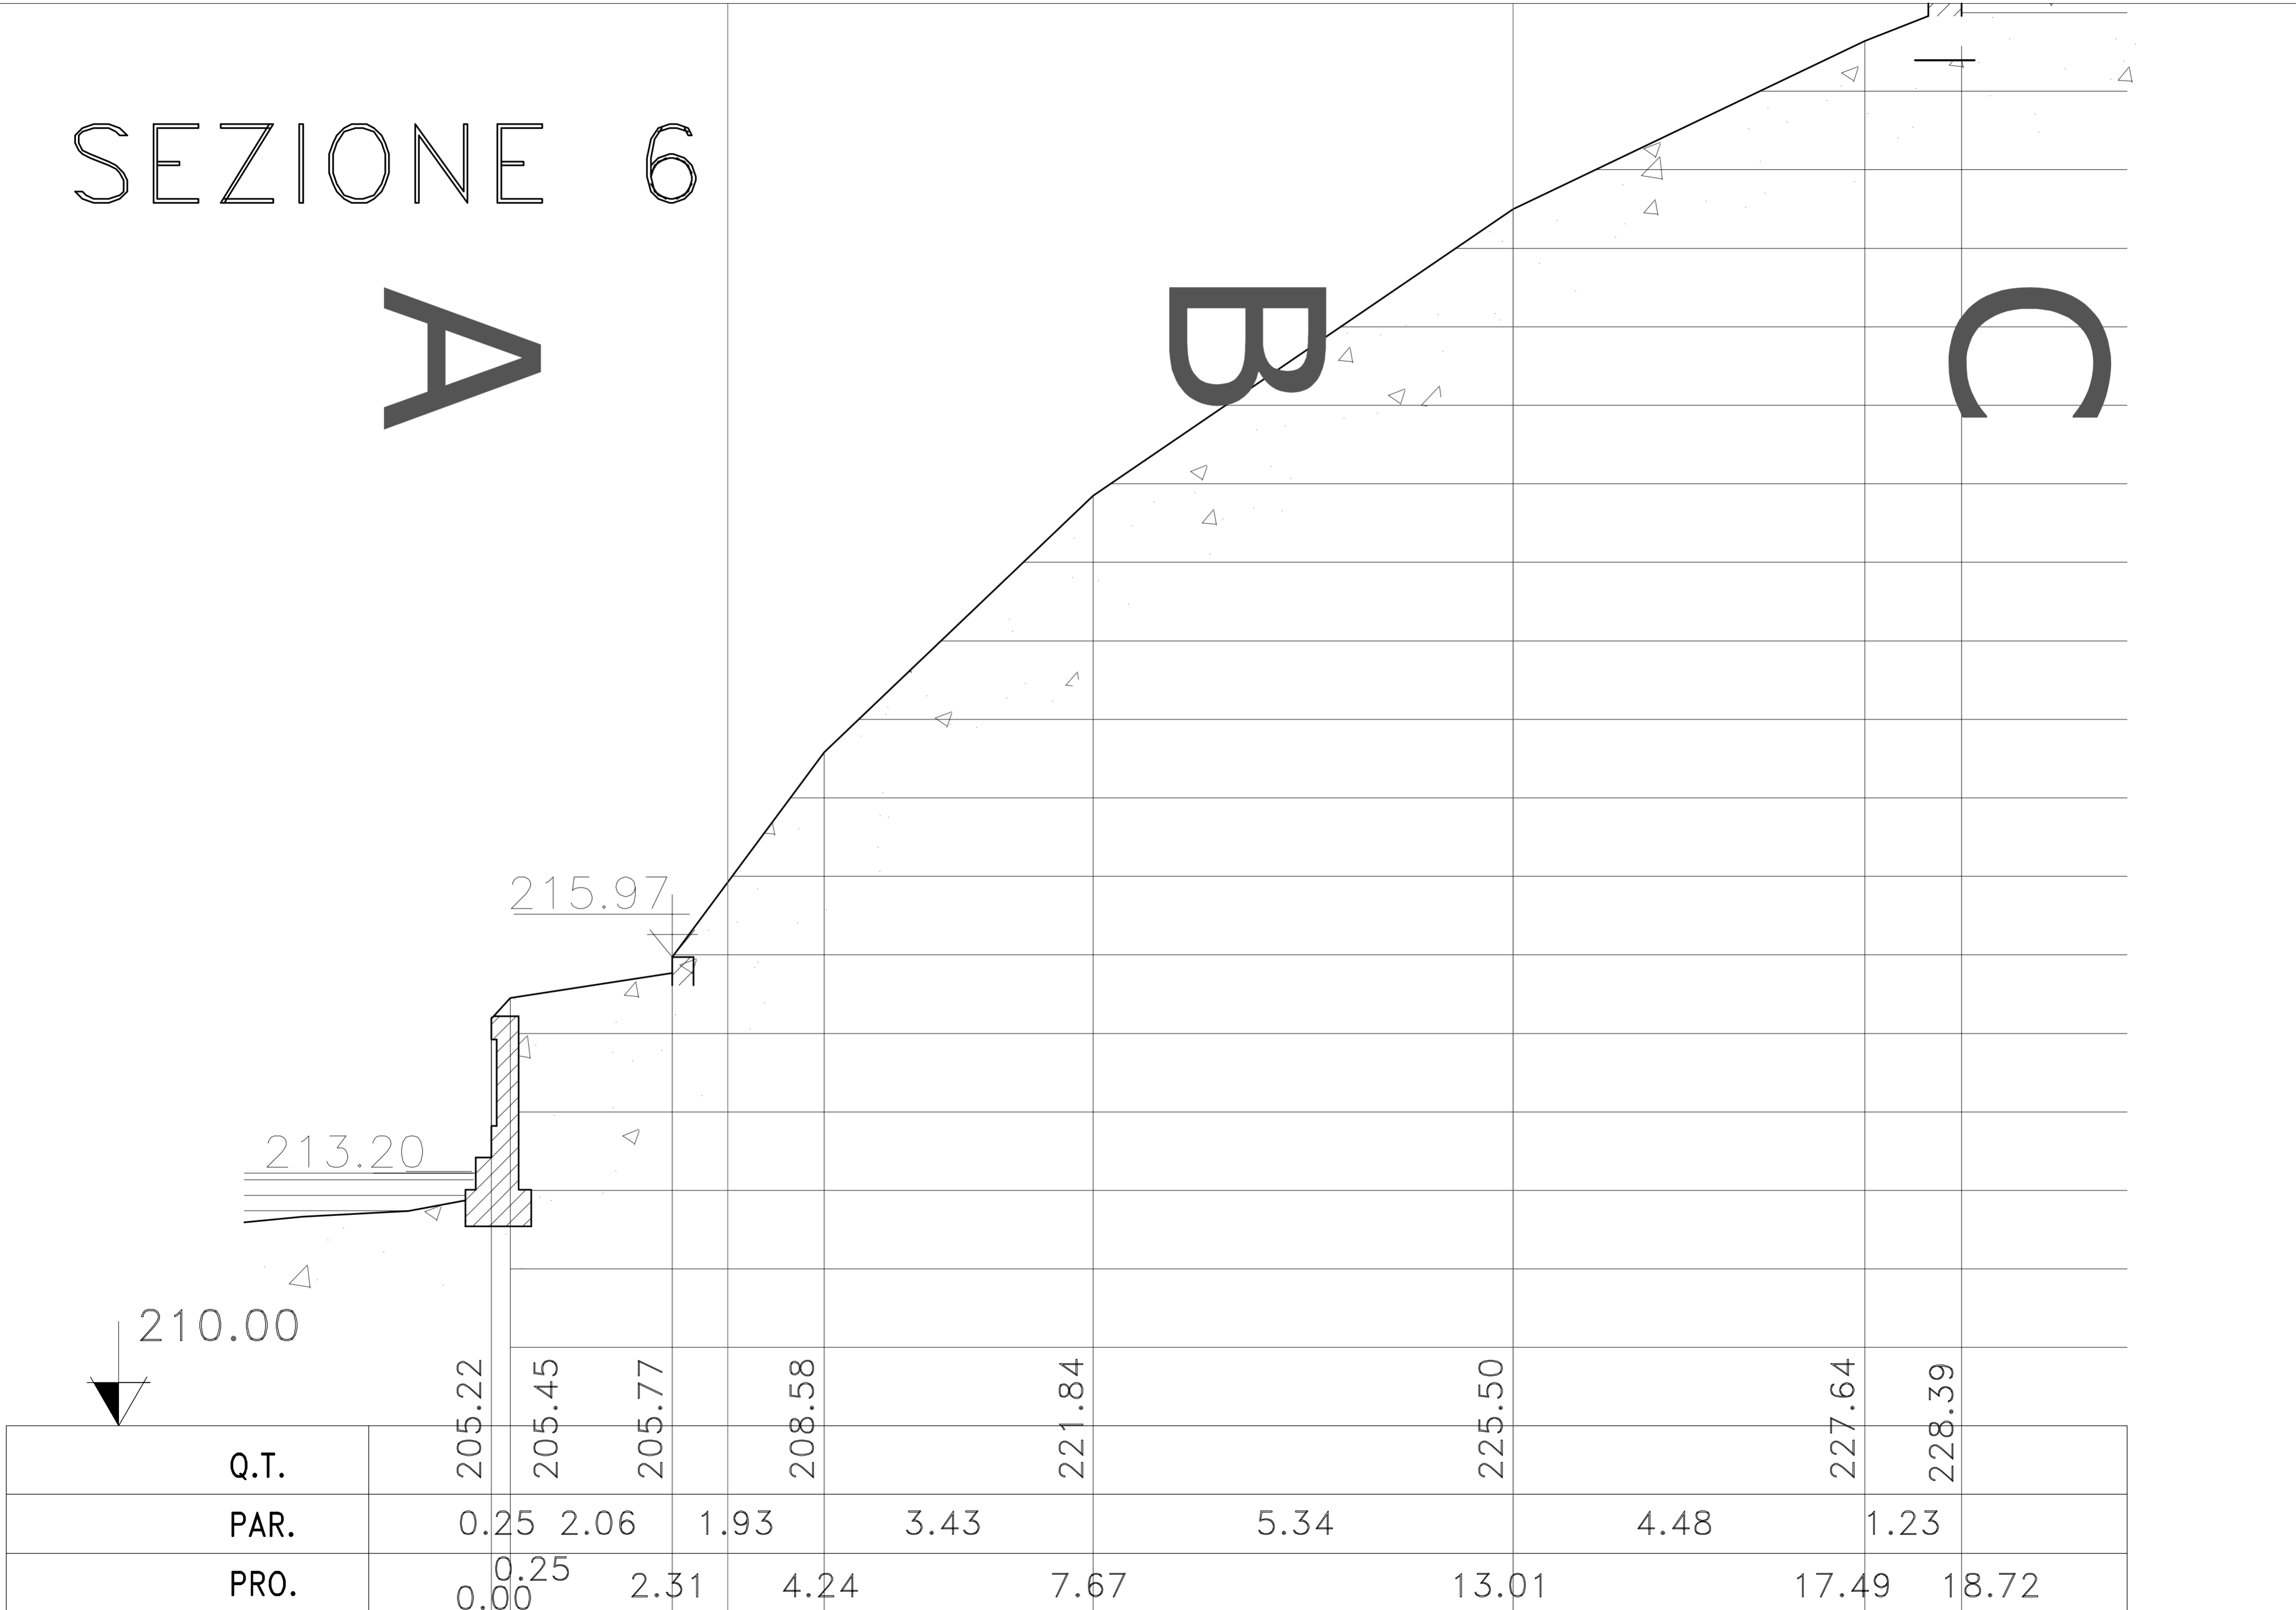

213.20

215.97

210.00

205.22

205.45

205.77

208.58

221.84

225.50

227.64

228.39

Q.T.

PAR.

PRO.

0.25

2.06

1.93

3.43

5.34

4.48

1.23

0.00

2.31

4.24

7.67

13.01

17.49

18.72