


# SEZIONE 7bis

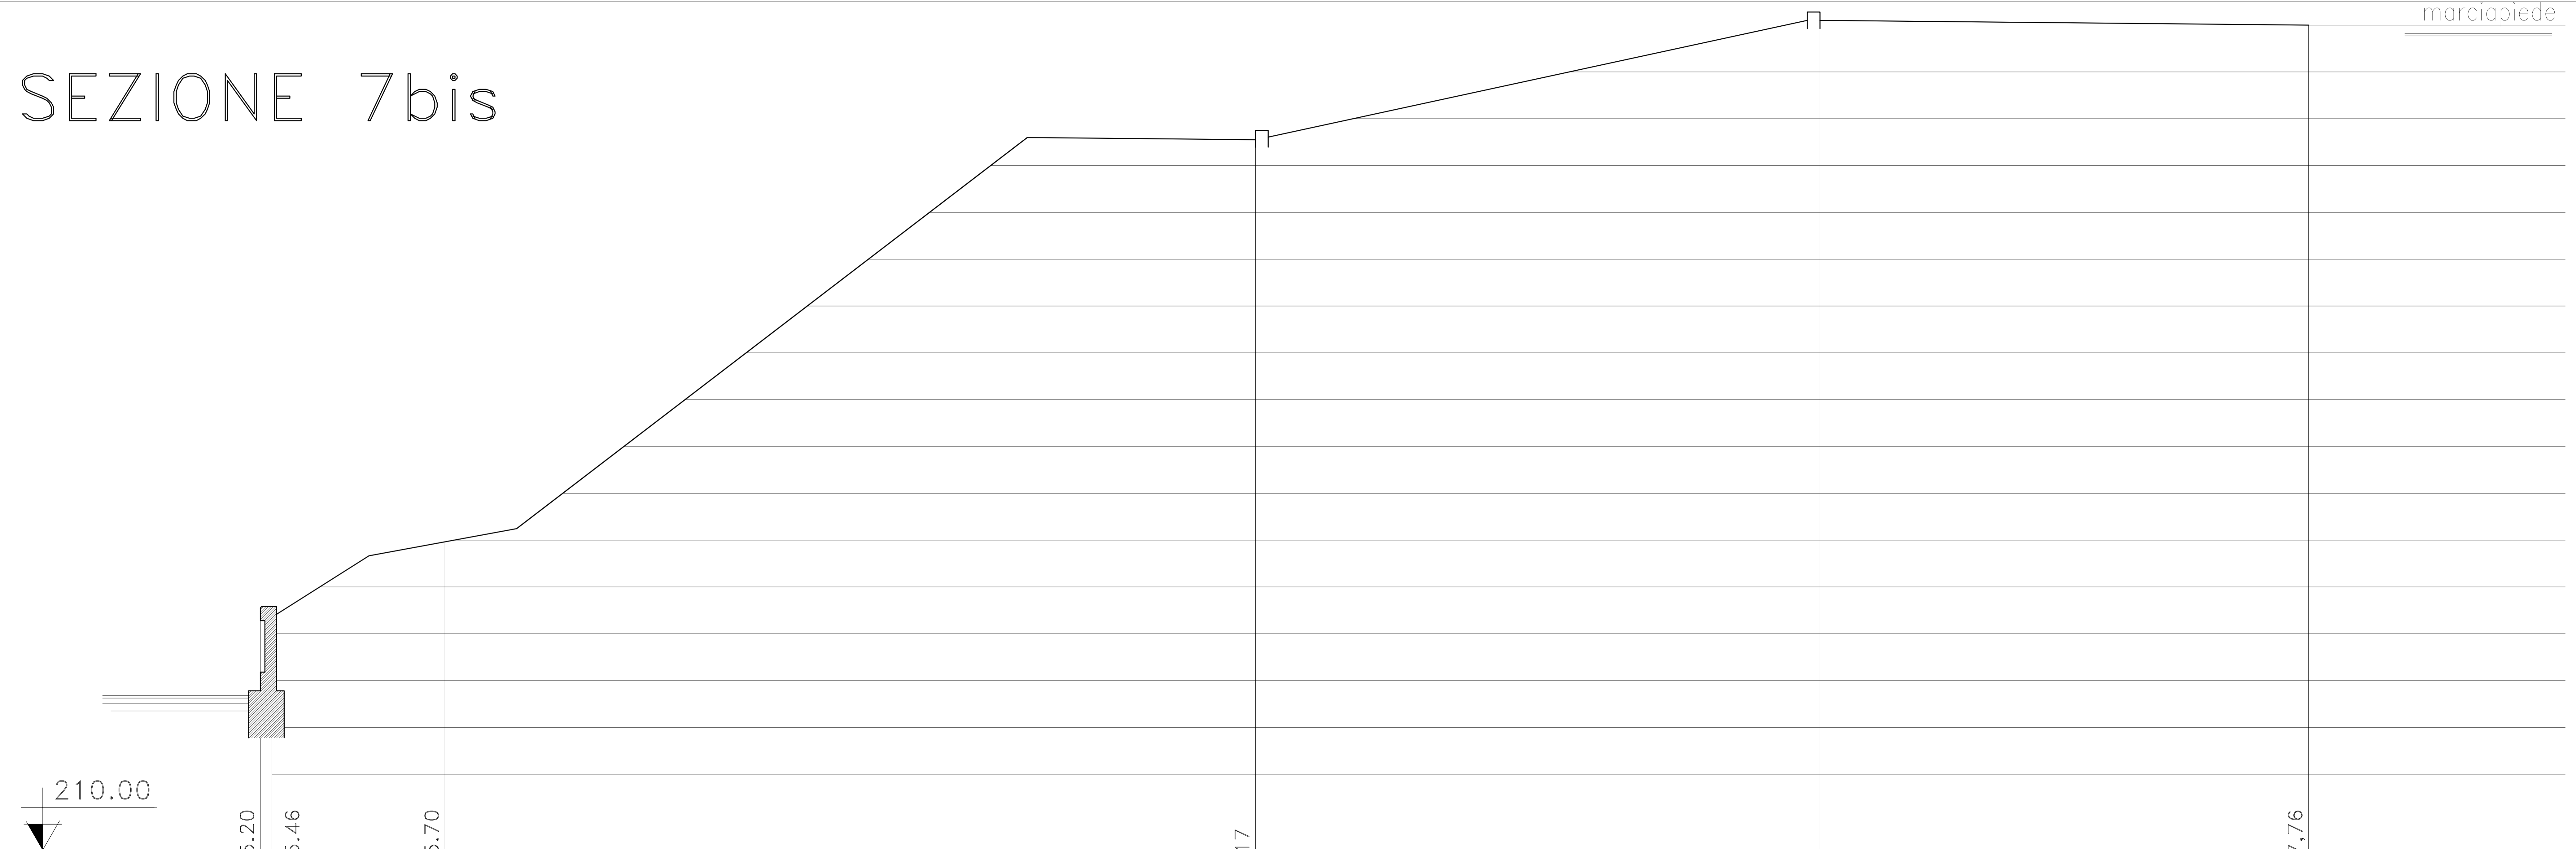

marciapiede

Q.T.	215.20	215.46	215.70	225.17	227.76
PAR.	0.25	3.69	4.00	12.05	10.44
PRO.	0.00	3.95	21.25	33.31	43.75