


SEZIONE 11 B

C

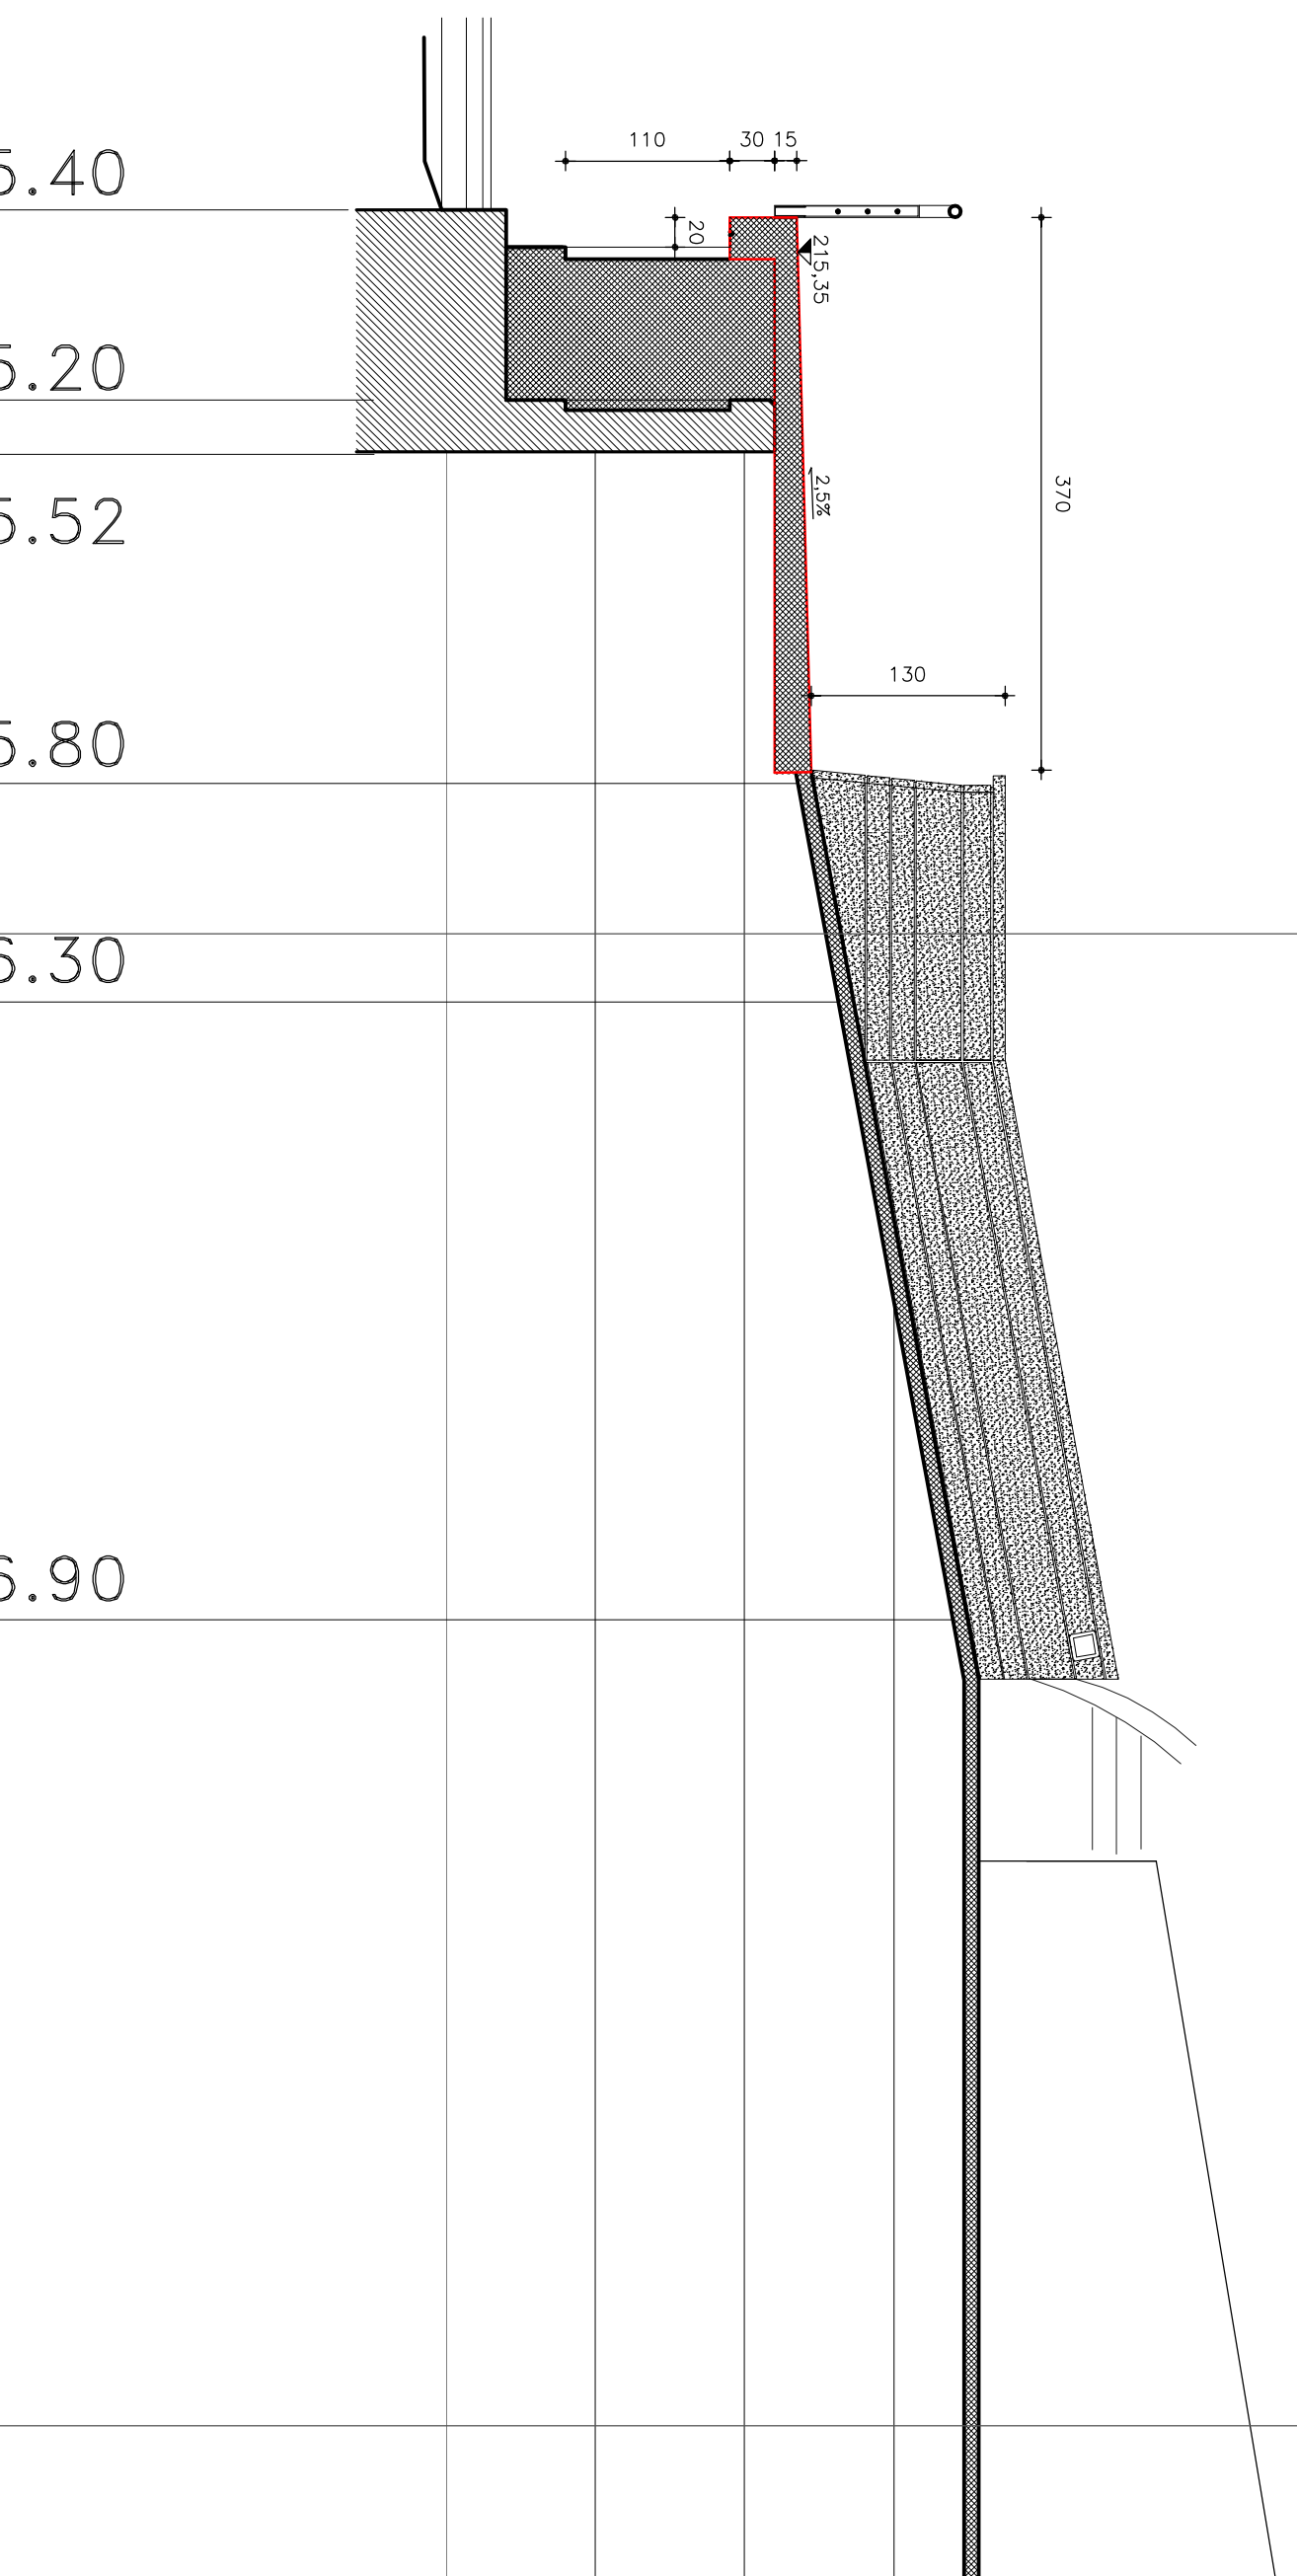

Q.T.	215.40	215.20	215.52	215.80	216.30	216.90	
PAR.	0.40	1.25	2.20	1.47	4.15	7.10	
PRO.	0.00	1.25	1.65	3.85	5.32	9.47	1

222.5
221.62