

SEZIONE 21

A


B

PISTA

SISTEMAZIONI A VERDE

viale

strada

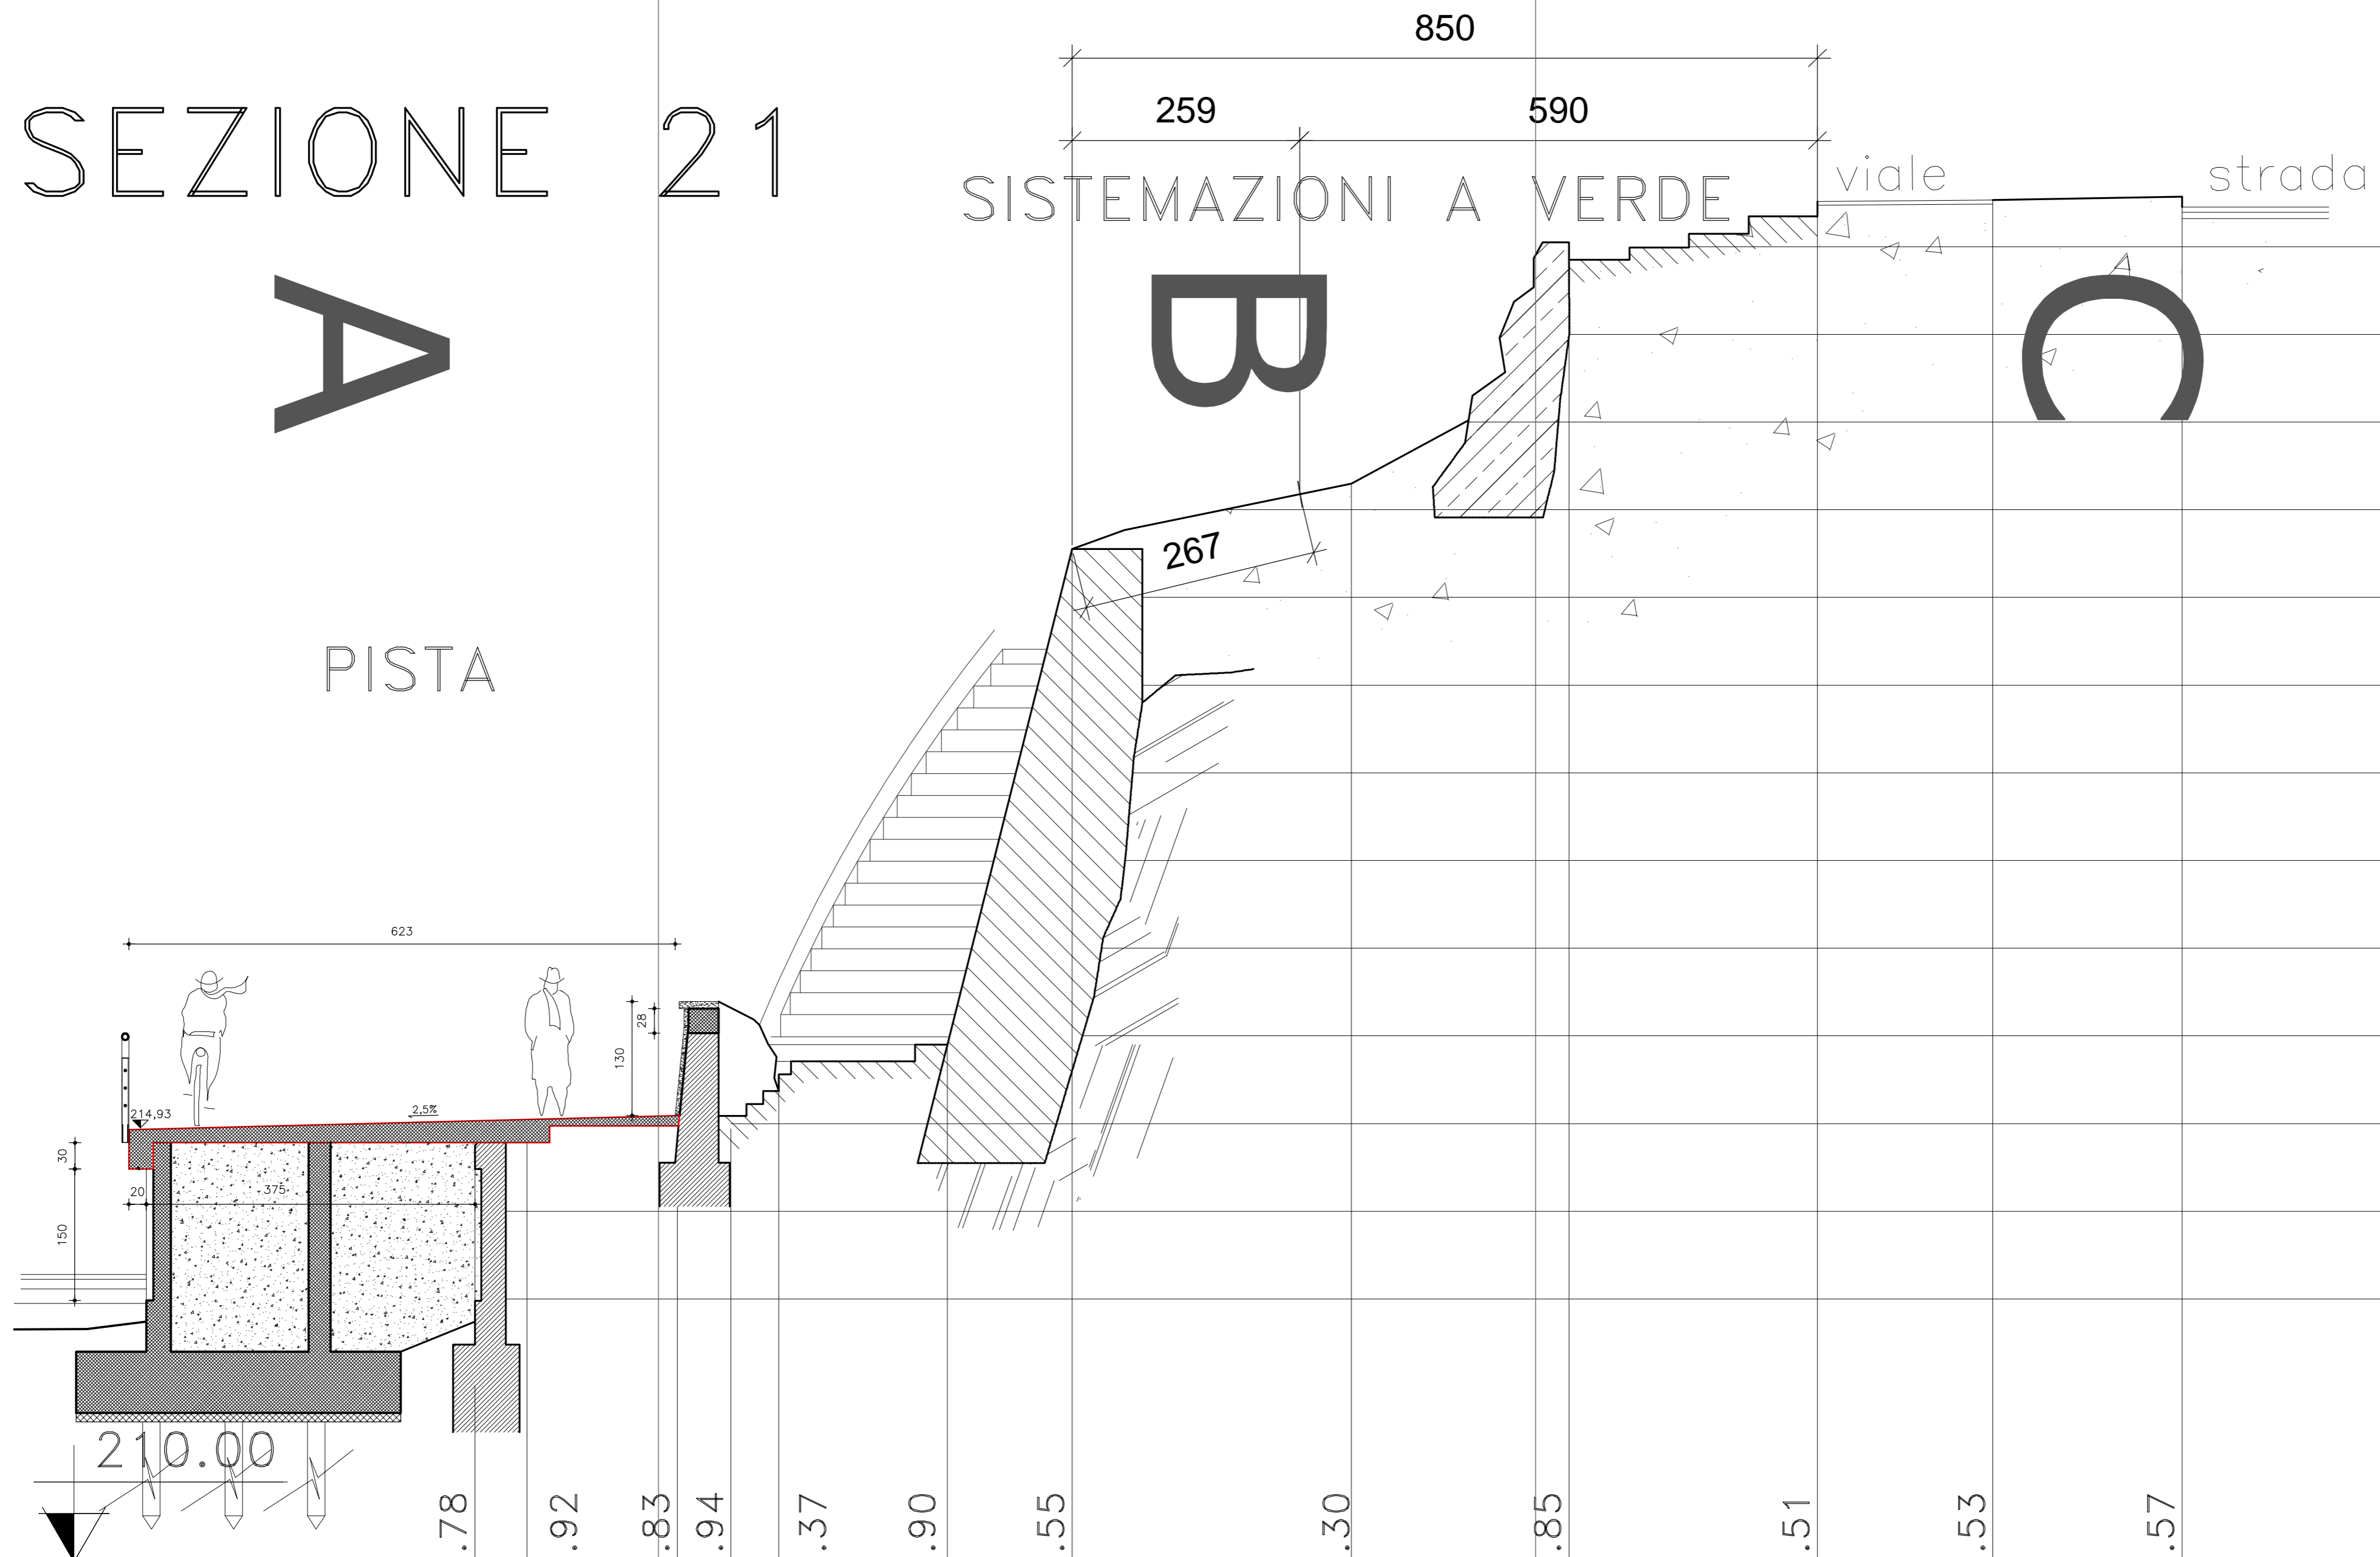

Q.T.	214.78	214.92	214.83	214.94	215.37	215.90	221.55	222.30	224.85	225.51	225.53	225.57
PAR.	0.60	1.73	0.60	0.55	1.92	1.43	3.18	2.48	2.83	2.00	2.16	
PRO.	0.00	0.60	2.33	2.93	3.48	5.40	6.83	10.01	12.49	15.32	17.32	19.48