
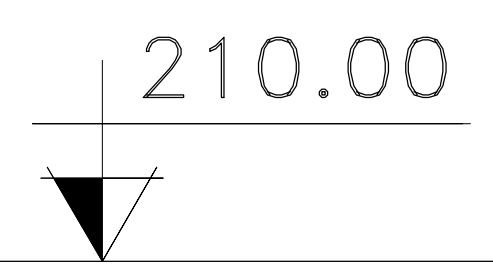
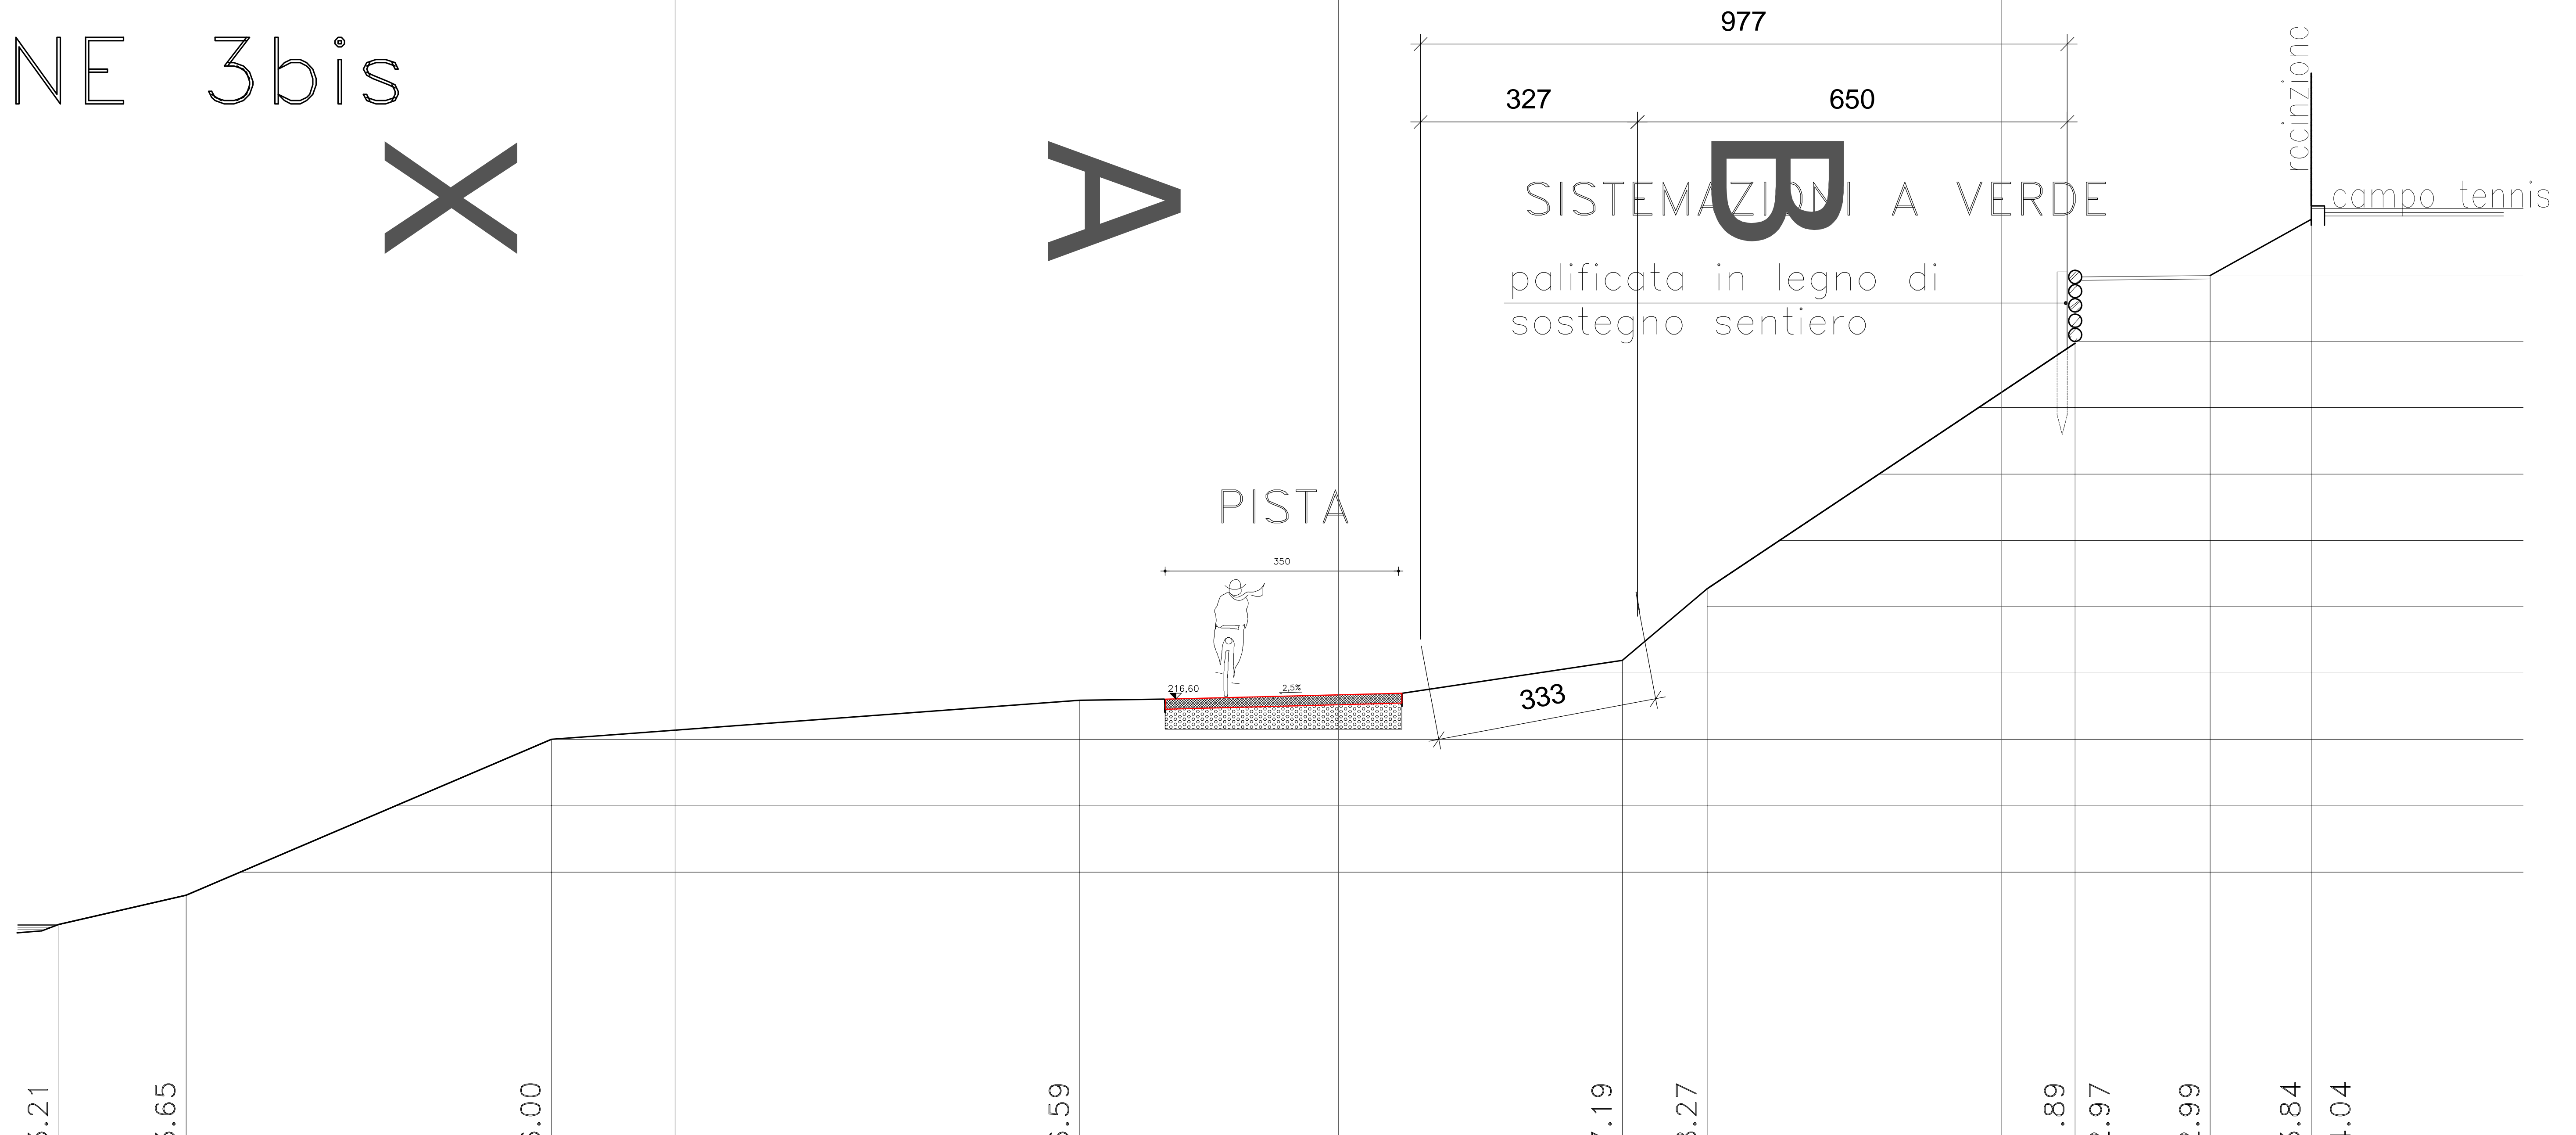
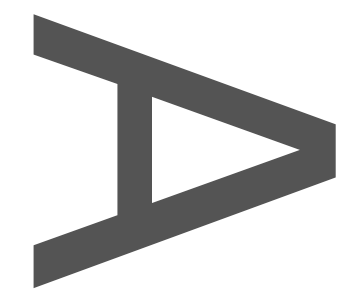


# SEZIONE 3bis

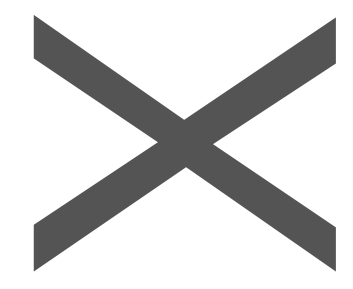

Q.T.	213.21	213.65		216.00			216.59		217.19	218.27		221.89	222.97	222.99	223.84	224.04
PAR.		1.92	5.50			7.97		8.18	1.28	5.55		2.04	1.52			
PRO.	0.00	1.92		7.42			15.39		23.57	24.85		30.40	32.44	33.96		