


# SEZIONE 7ter

## SISTEMAZIONI A VERDE

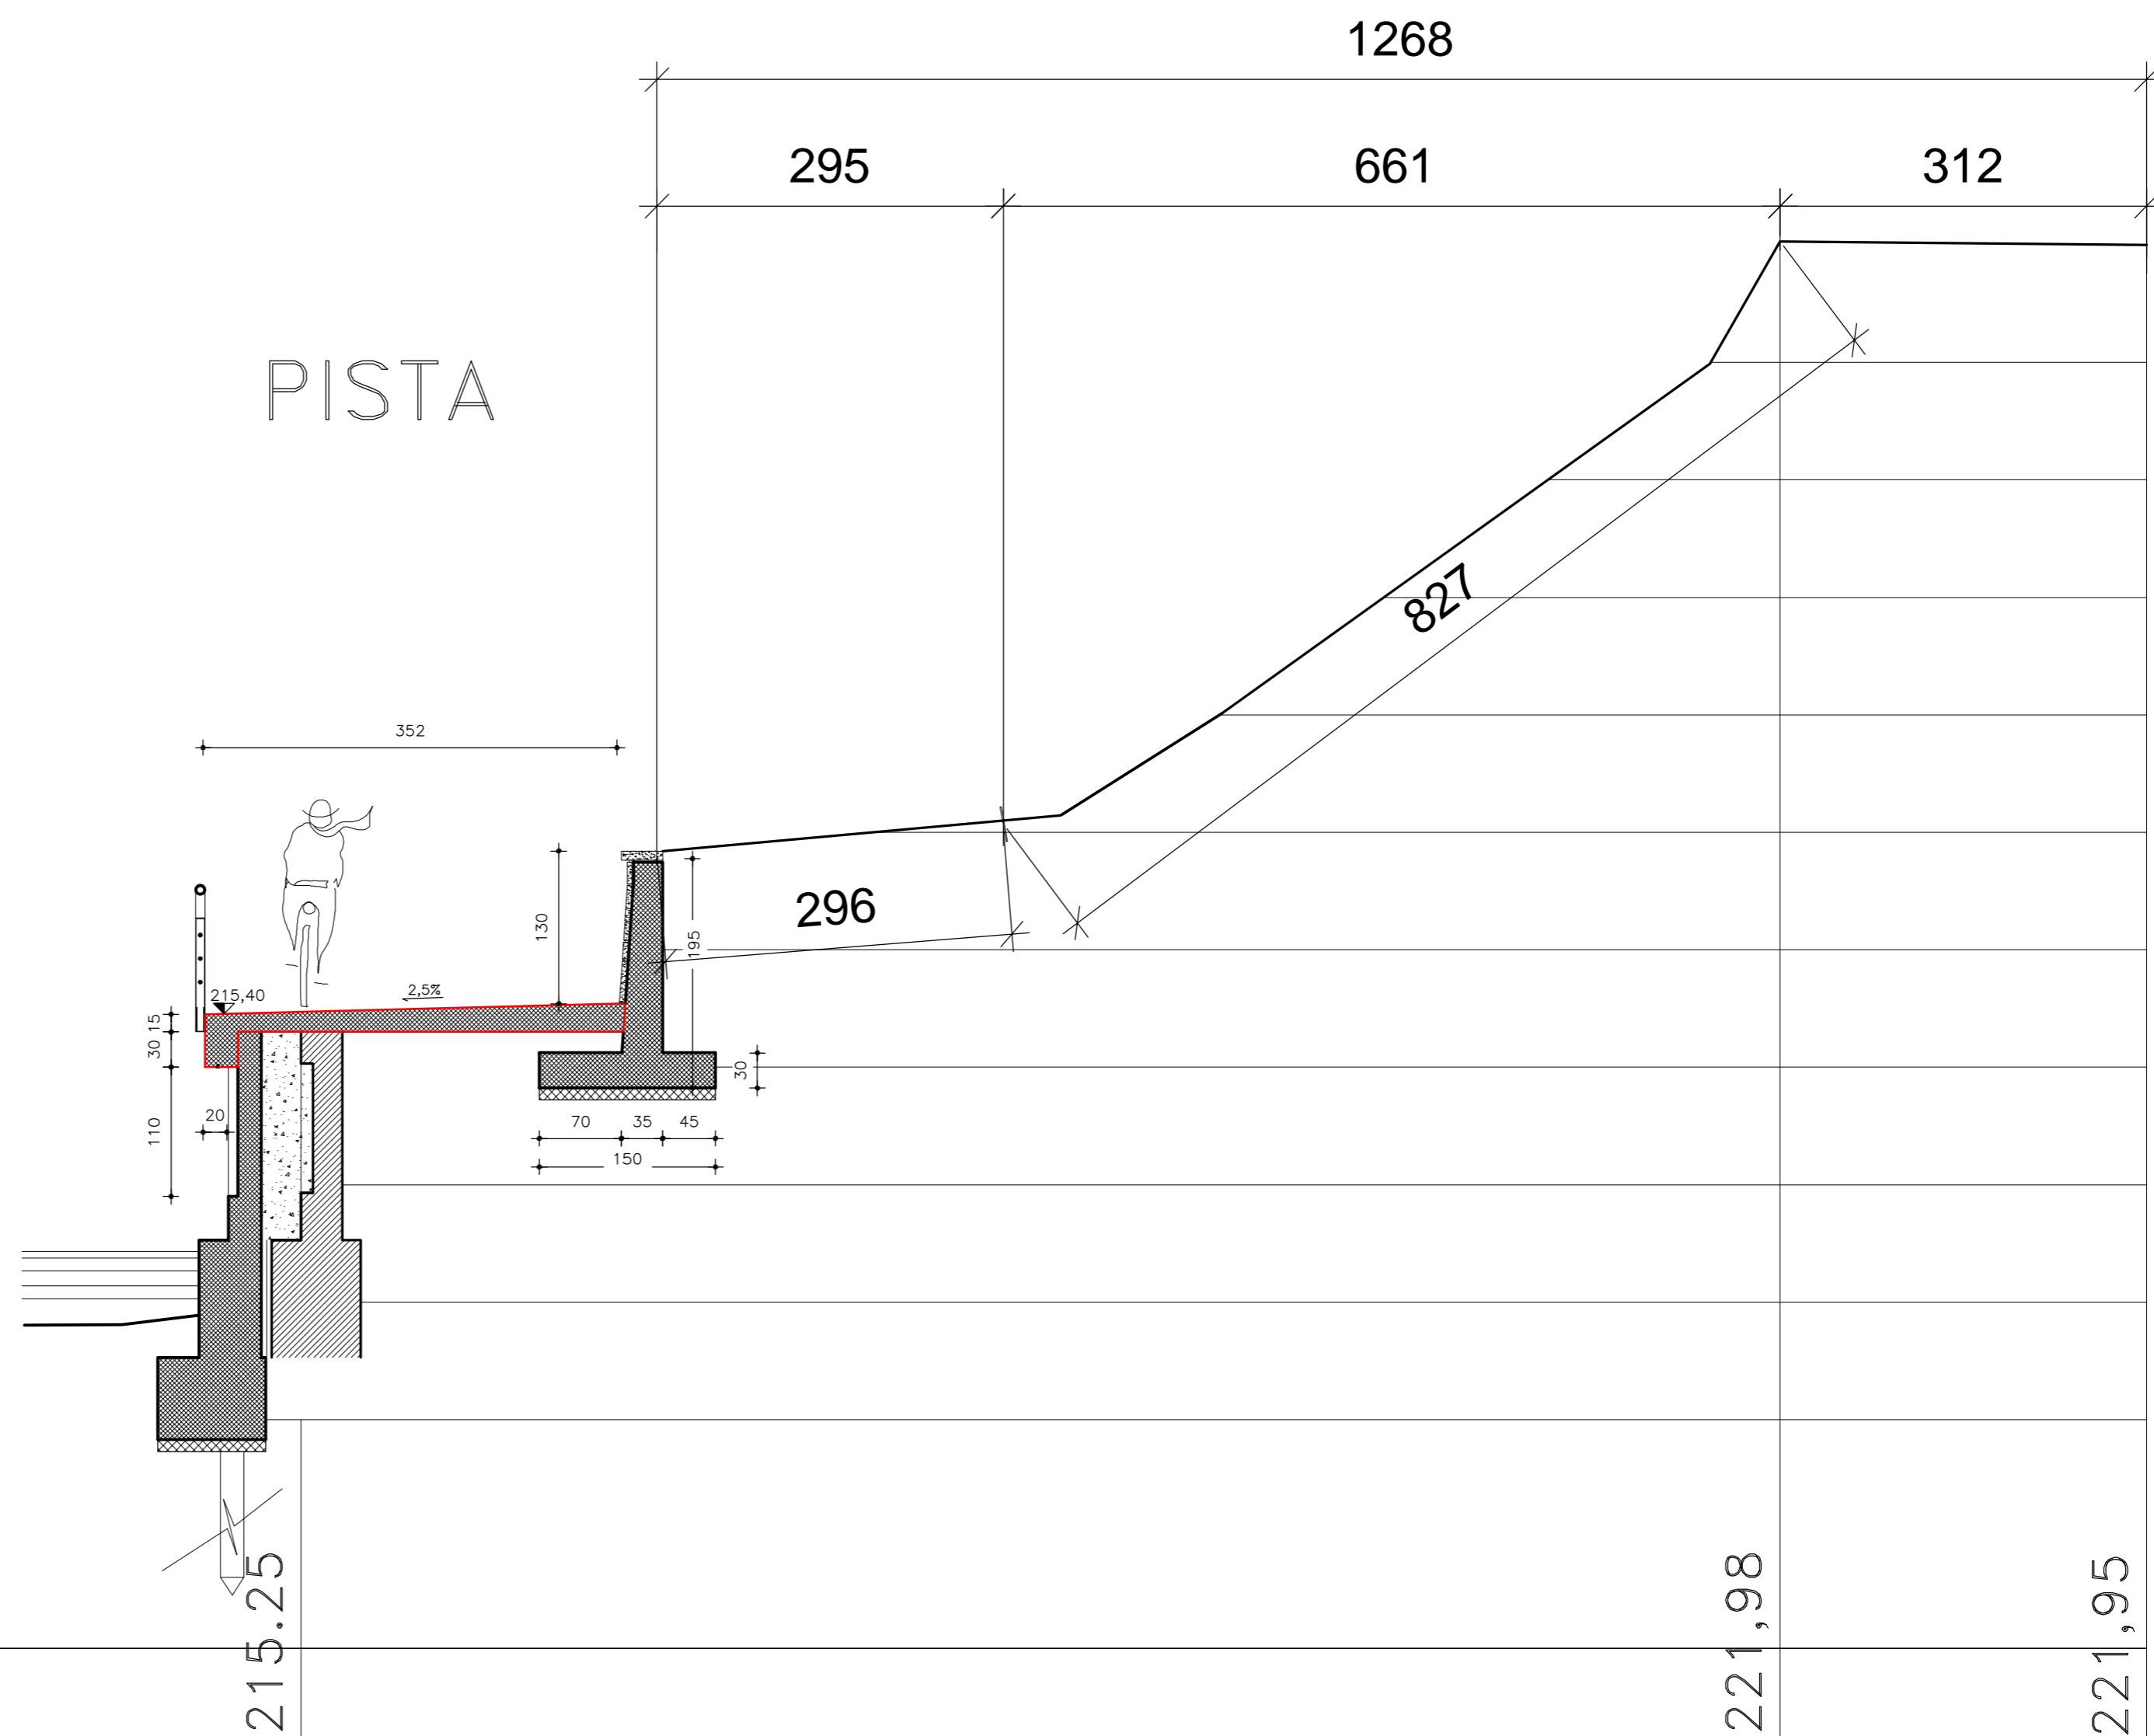

Q.T.				
PAR.		12.58		3.12
PRO.	0.00		12.58	15.71