


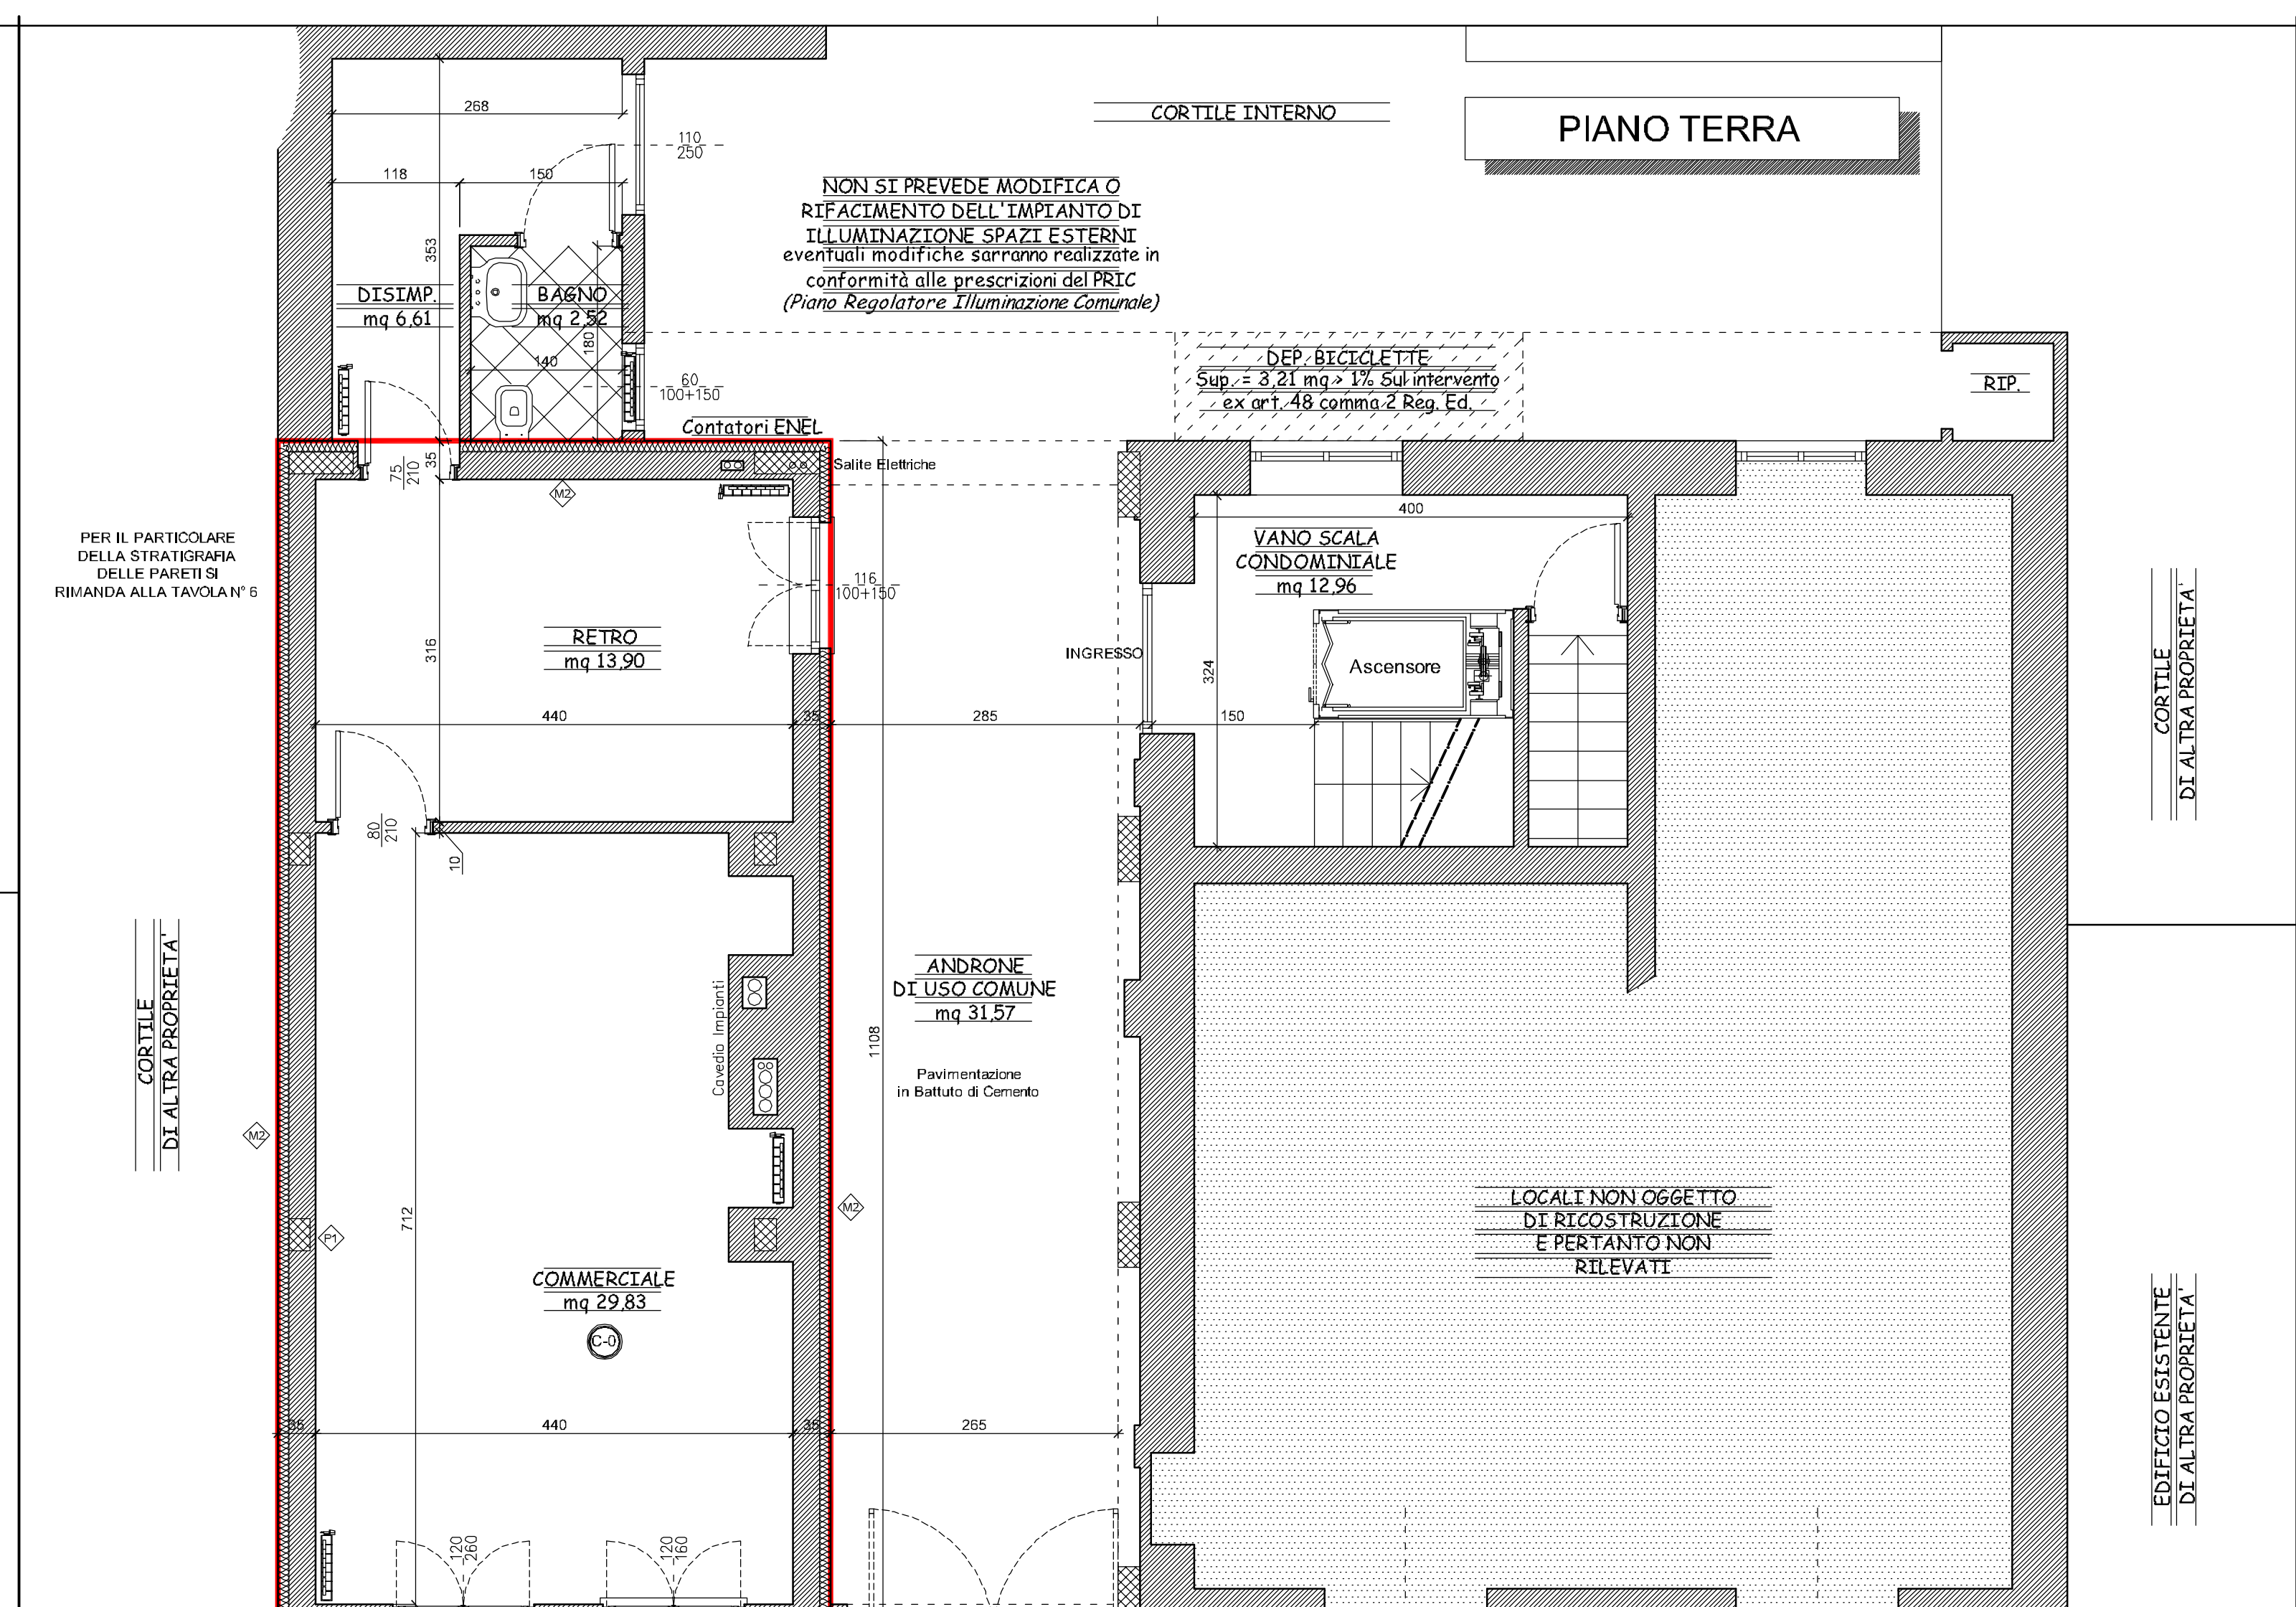

			
PARETE ESTERNA	PILASTRO ESTERNO	PARETE DIVISORIA	SOLAIO INTERPAINO

