


COMUNE DI TORINO

COMPLESSO CASCINA FOSSATA

VIA ALA DI STURA

PLANIMETRIA DELL'AMBITO DI INTERVENTO

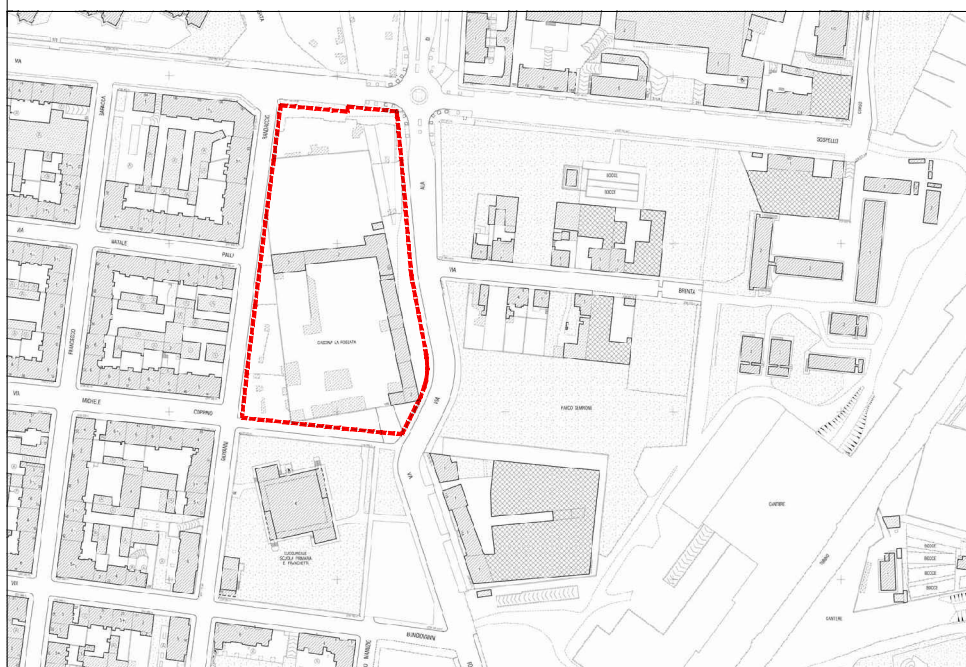

ENTI PREPOSTI



CITTA' DI TORINO

Piazza Palazzo di Città 1, 10122 Torino



Soprintendenza per i Beni Architettonici e Paesaggistici per la provincia di Torino

Piazza San Giovanni 2, 10122 Torino

SOGGETTO ATTUATORE

Fondo Adeas Scatolotto Piemonte - gestito da:
Fondo Adeas Scatolotto per gli
Largo Sompagna 2 - 20121 Milano
tel. +39 02 50 45 25 11


ATTI DI PROGETTAZIONE

ARCHINQ & P.L. (progettista)
Studio 421 (progettista)
Studio Sarda (mandante)
D&S & P.L. (mandante)

Direzione Centrale Ambiente Sviluppo Territorio e Lavoro

Direzione Urbanistica

Servizio Strategie Urbane

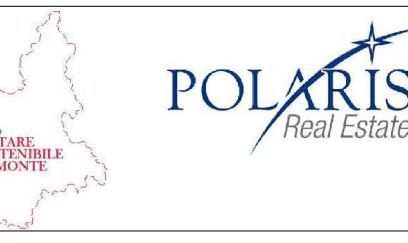

POLARIS Real Estate



Fondazione Housing Sociale

CONCESSIONE IN DIRITTO DI SUPERFICIE OTTANTENNALE DELL'AREA A SERVIZI DENOMINATA CASCINA FOSSATA PER LA REALIZZAZIONE DI INTERVENTI DI EDILIZIA RESIDENZIALE TEMPORANEA CON SPAZI COMMERCIALI E PRODUTTIVI

FASE PROGETTAZIONE

PRELIMINARE ☐ DEFINITIVA ☒ ESECUTIVA ☐

PERMESSO DI COSTRUIRE PER INTERVENTO DI NUOVO IMPIANTO E RESTAURO CONSERVATIVO

RILEVIO:

PIANTE: PROSPETTI - SEZIONI

REV

data

oggetto

SCALA DISEGNO

1:200


DATA

31.03.2014


ELABORATO

A.02

FONDO	COMPRESA	OPERA	SETTORE	PROGETTO	DESC.	DOC.	ML.	REV.	FOLGIO	DE
INAP	POS	000	000	PC	EDI	AE	01	00	1	1

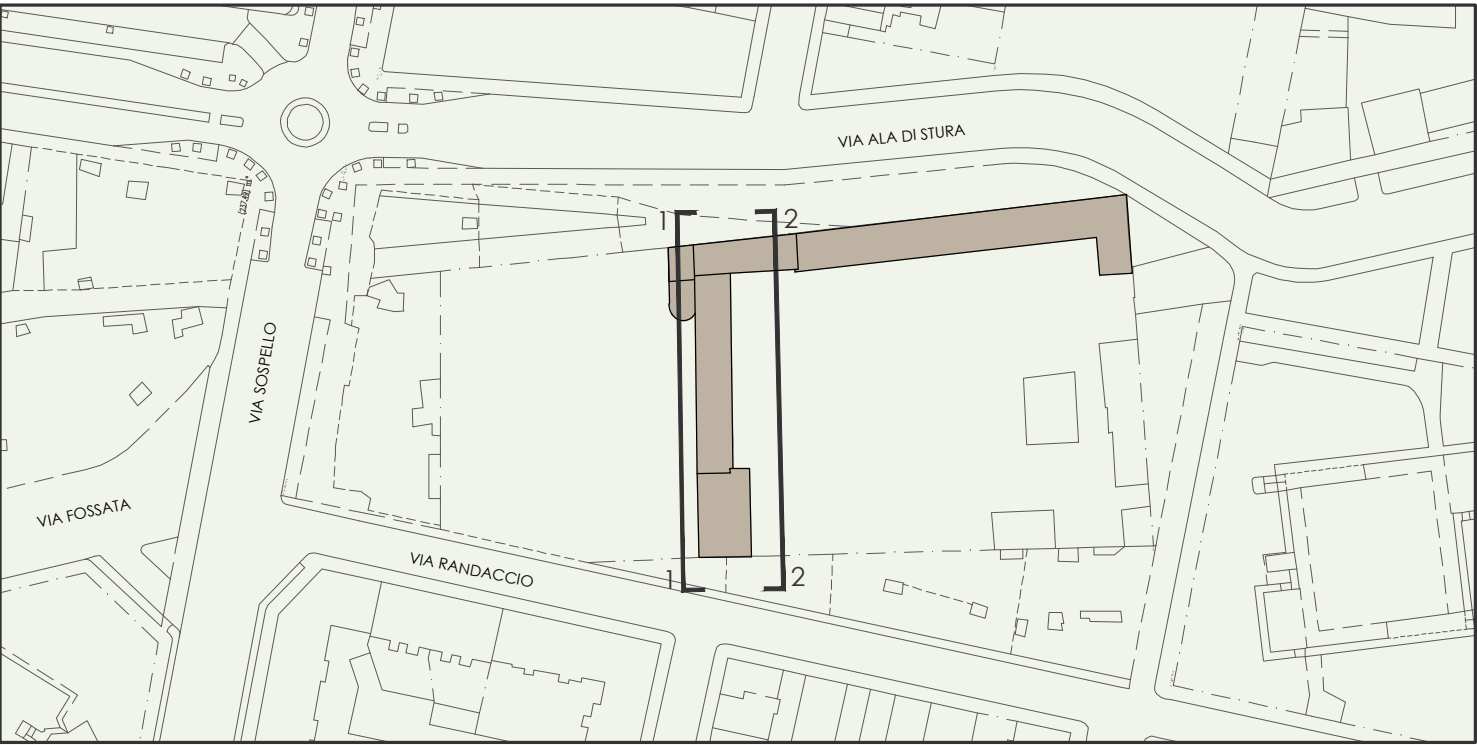

SEZIONI - PIANTE DI RIFERIMENTO

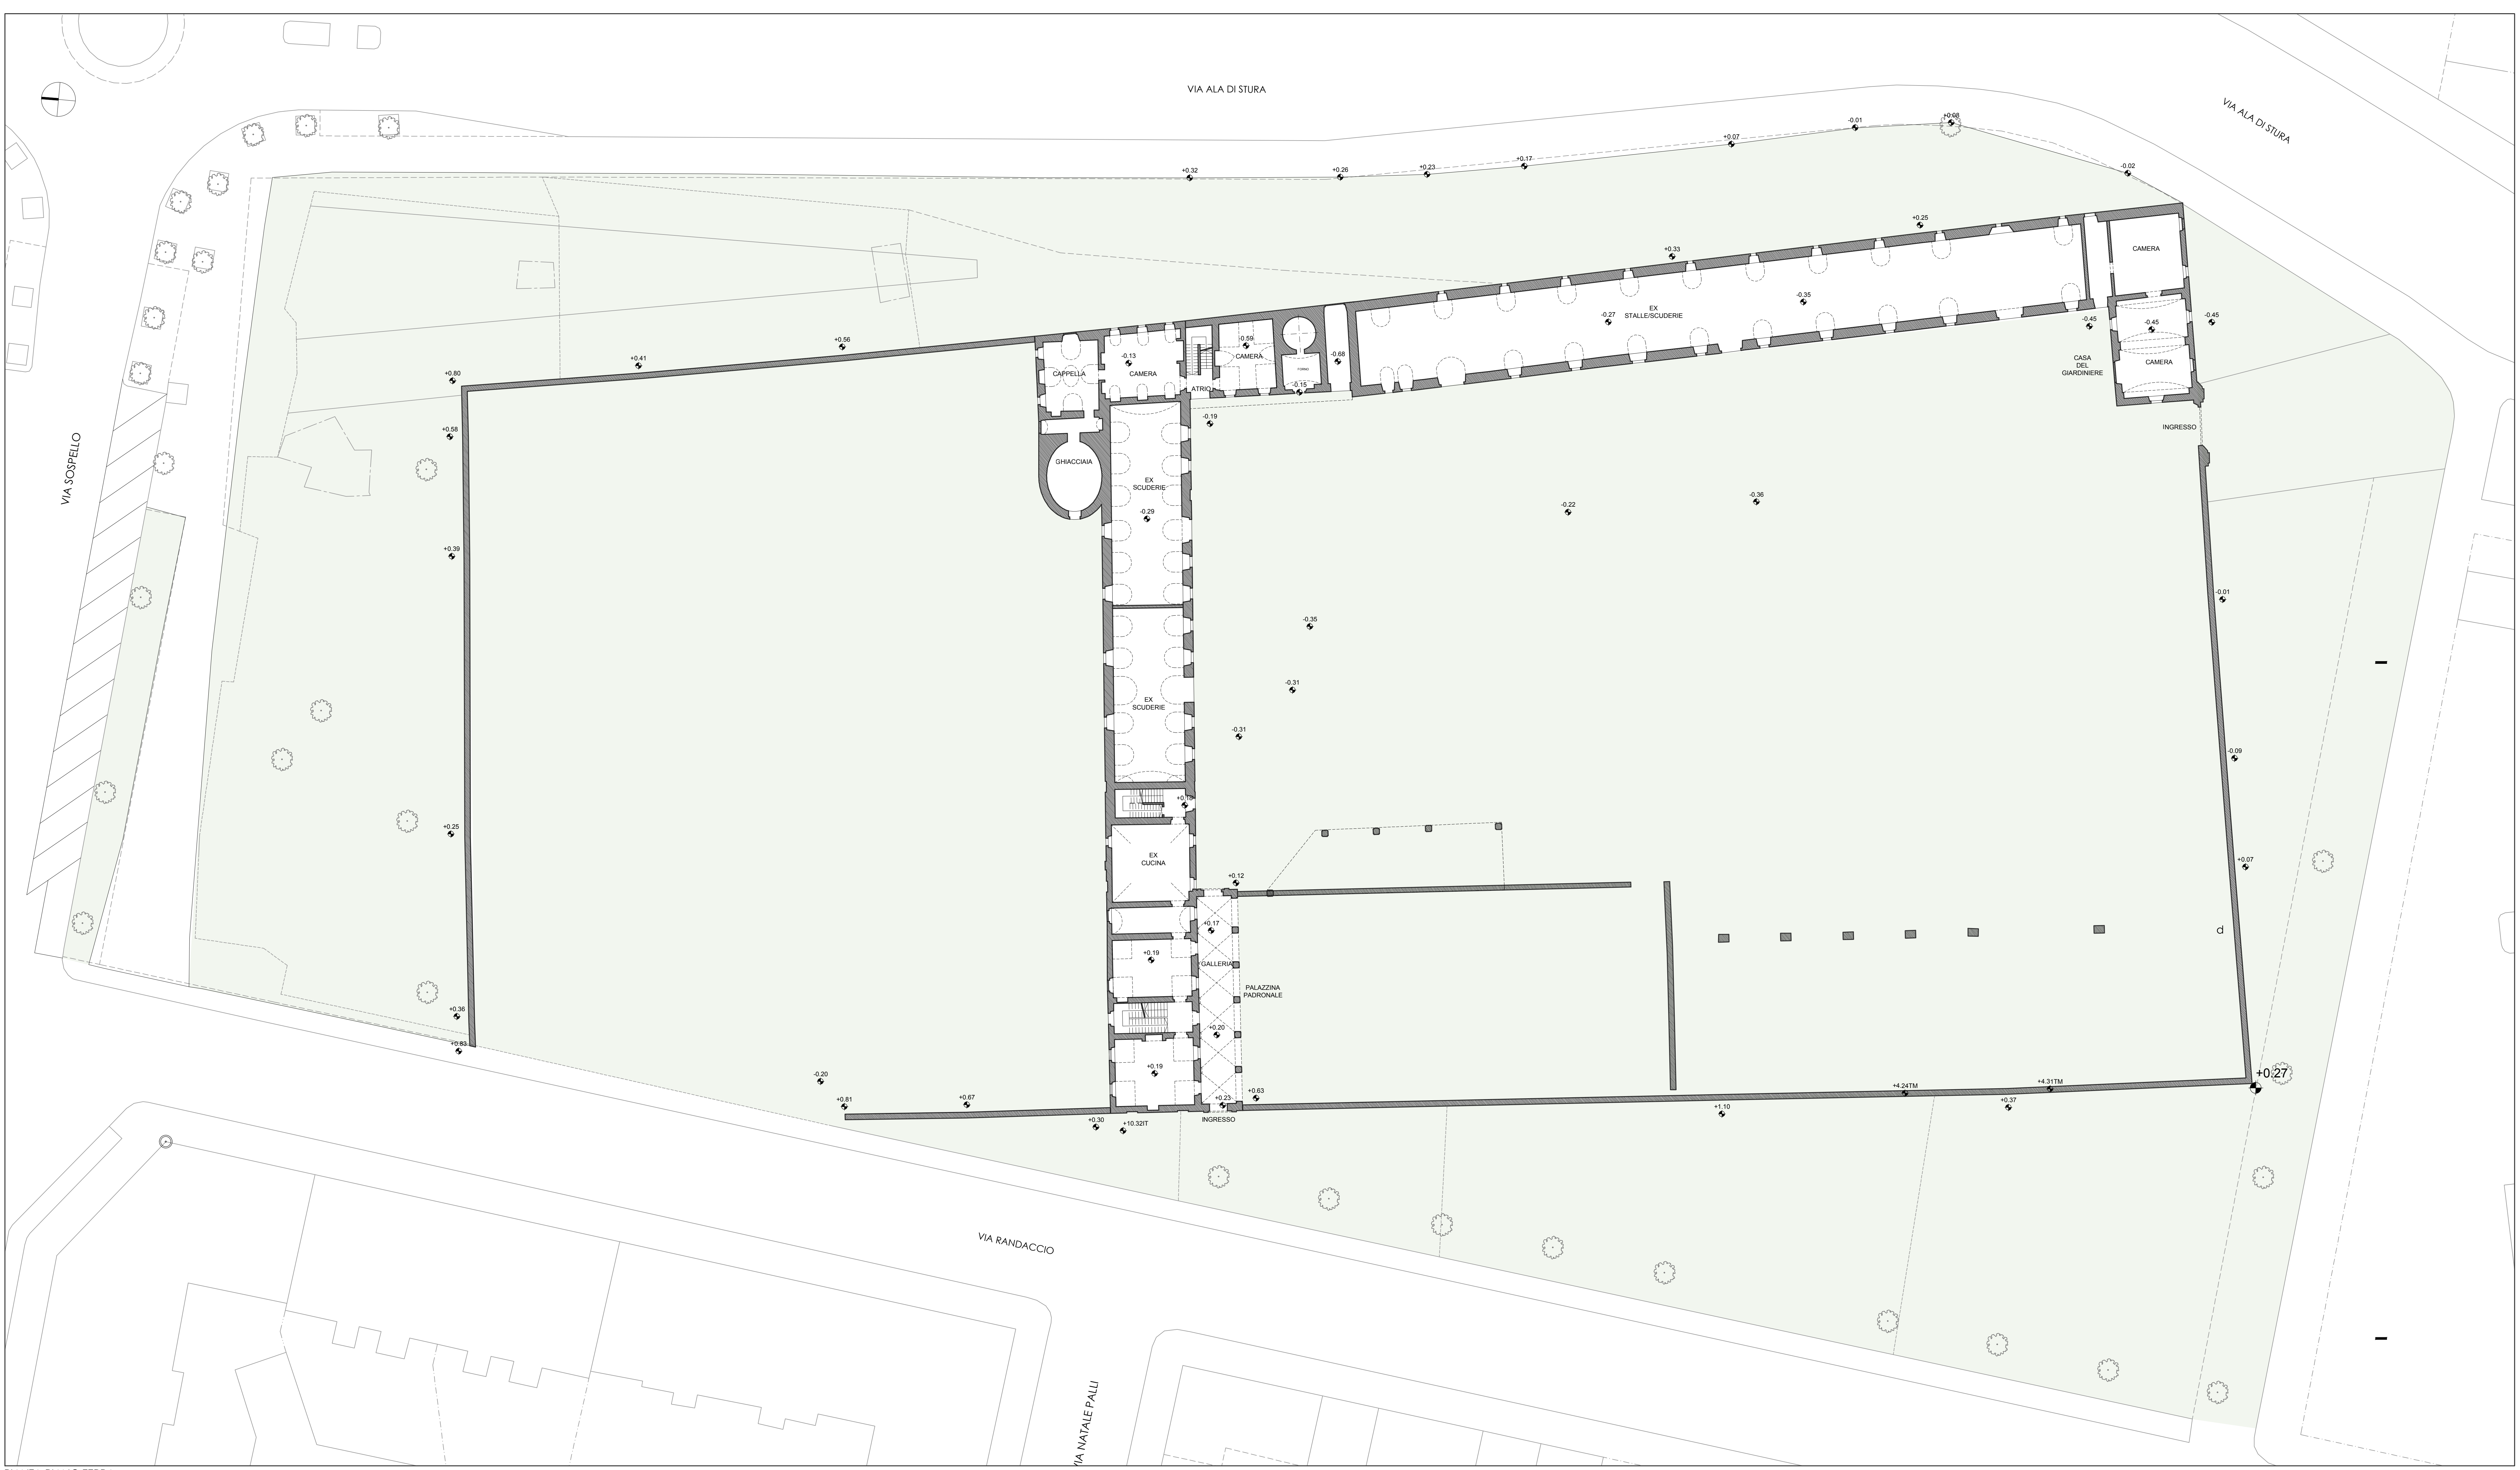


The main floor plan shows a large, irregularly shaped building complex. The plan includes various rooms and outdoor areas, with elevations indicated by numbers and symbols. Key areas include:

- OUTDOOR AREAS:** A large central courtyard area with several trees and a small structure labeled "GHIACCIAIA".
- INDOOR AREAS:** A series of rooms along the right side, including "CAMERA", "STALLE/SCUDERIE", "CASA DEL GIARDINIERE", and "INGRESSO".
- INTERNAL COURTYARD:** A central courtyard area with a small structure labeled "GHIACCIAIA".
- EXTERNAL AREAS:** A large area on the left side, possibly a parking lot or storage area, with several trees and a small structure labeled "GHIACCIAIA".

The plan also shows the surrounding streets: VIA ALA DI STURA, VIA SOPELO, VIA RANDACCIO, and VIA NATALE PALLI.

PIANTA PIANO TERRA

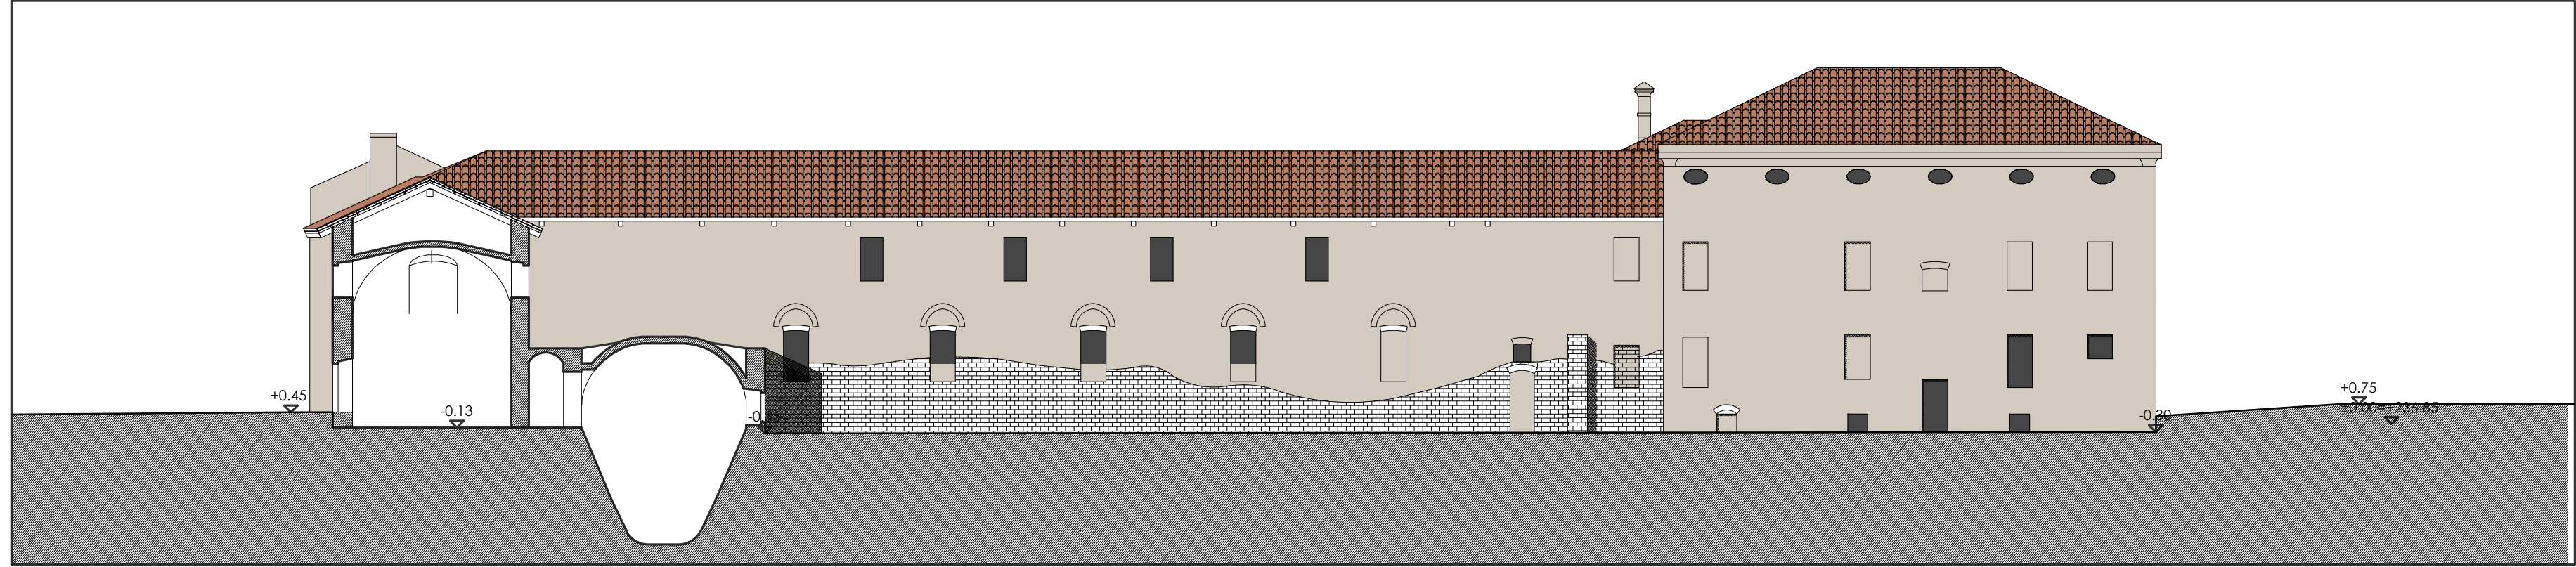

Architectural section 1-1 shows a cross-section of the building. It features a large, arched entrance on the left, a central courtyard area, and a series of rooms on the right. The section is labeled with elevations and dimensions.

SEZIONE 1-1



Architectural section 2-2 shows a cross-section of the building. It features a series of rooms on the left, a central courtyard area, and a large, arched entrance on the right. The section is labeled with elevations and dimensions.

SEZIONE 2-2