


Det. 266-0017/10 ALL.1

La Dirigente
dr.ssa Susanna FORABATO

AREA CALCIO

AREA TENNIS

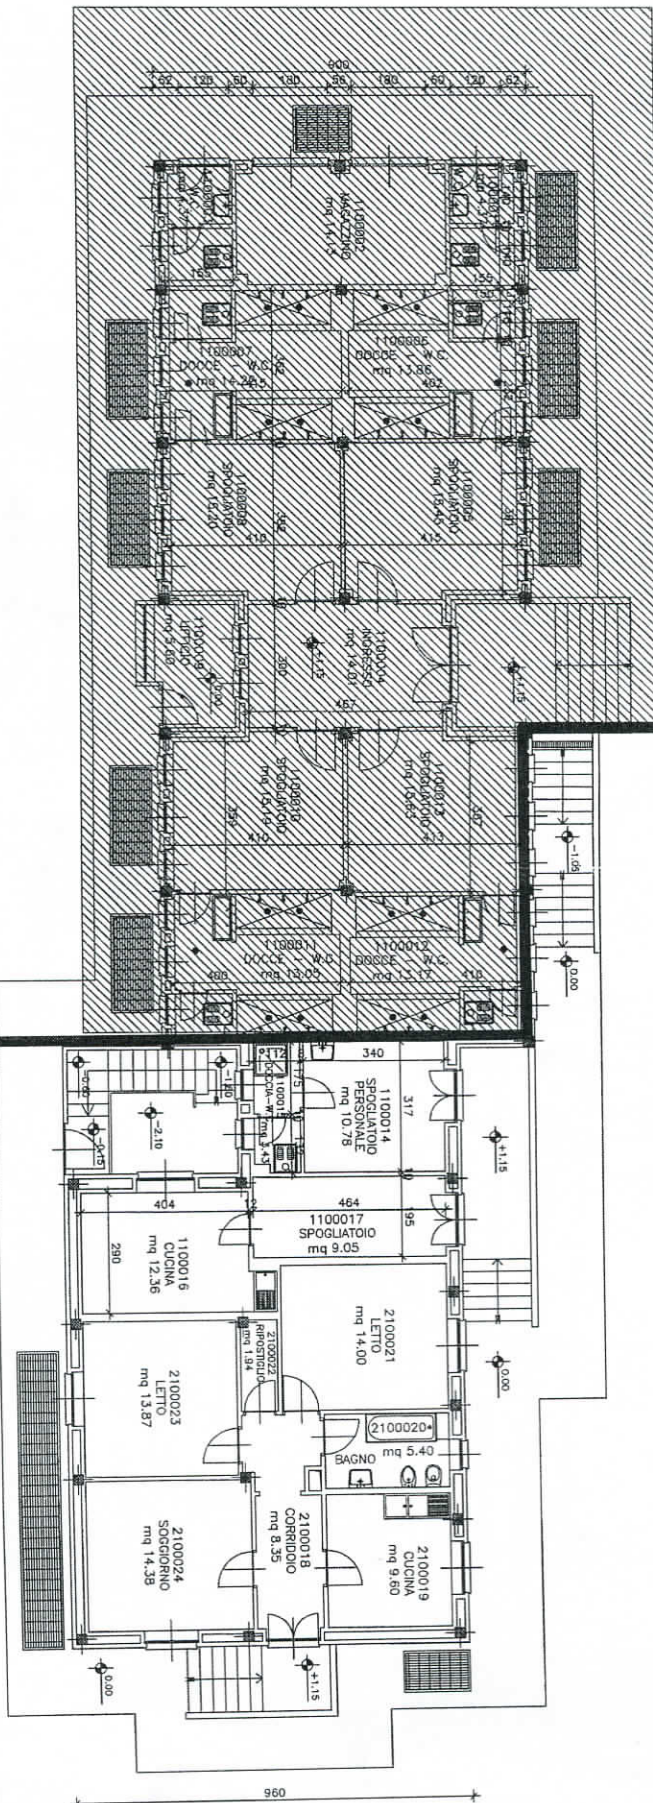

INGRESSO ALLOGGIO CUSTODE

PIANO TERRA

38, 65, 53, 65, 123, 85, 50, 85, 48, 65, 70, 65, 48, 65, 48, 65, 62

1080

300

780

300

1140

960

